


Em cópias deste desenho com formato diferente do A1 atender a escala gráfica

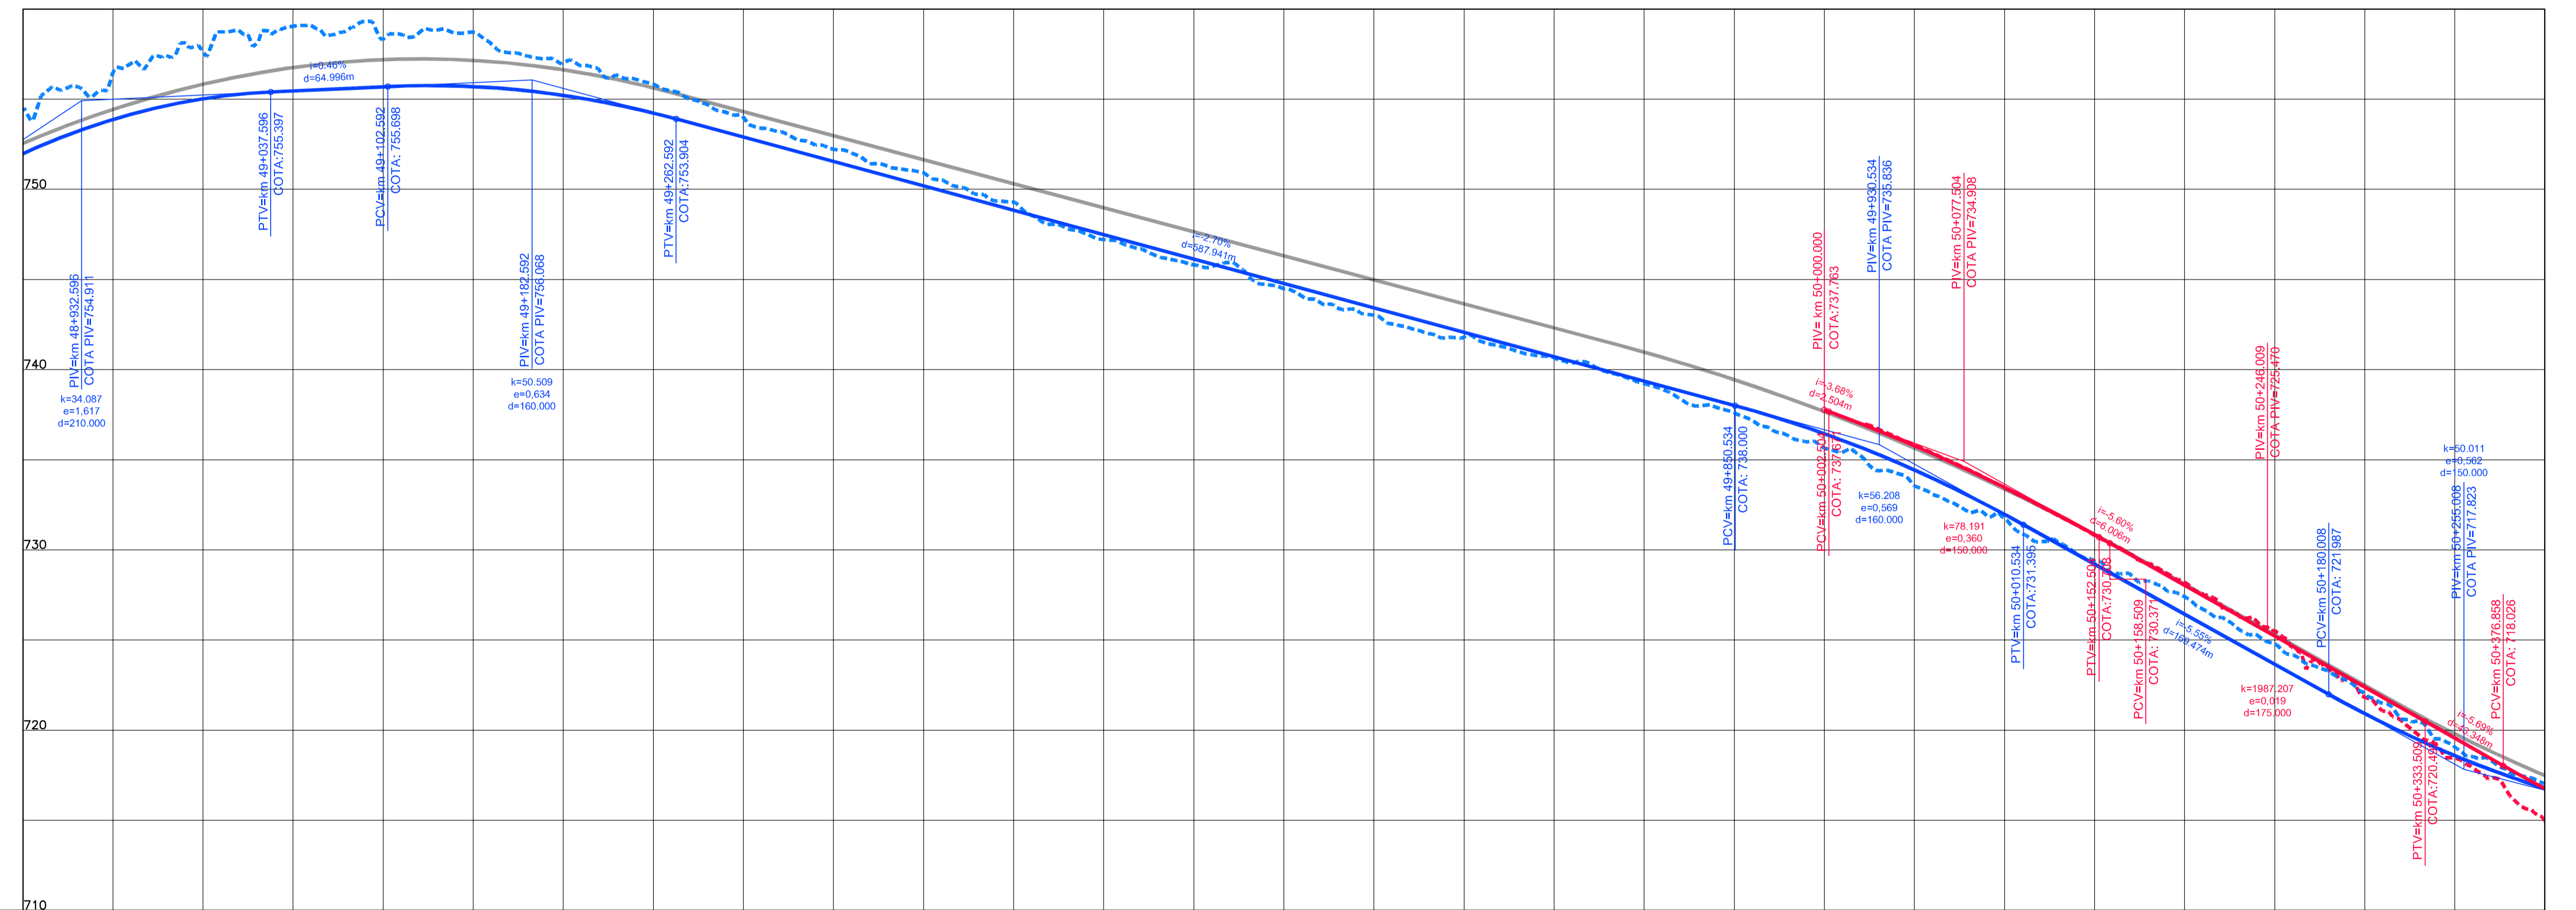

ESTAQUEAMENTO	2450	2455	2460	2465	2470	2475	2480	2485	2490	2495	2500	2505	2510	2515	2520
COTAS TERRENO PISTA NOVA ESQUERDA/DIREITA	754,454	757,631	758,319	757,002	753,986	750,914	747,214	744,717	741,799	739,226	737,763	733,457	728,207	721,828	714,982
COTAS PROJETO PISTA NOVA ESQUERDA/DIREITA	751,983	755,016	755,686	755,209	752,892	750,187	747,482	744,777	742,072	739,367	736,445	731,970	726,428	720,917	716,765
QUILOMETRAGEM	49+000	49+100	49+200	49+300	49+400	49+500	49+600	49+700	49+800	49+900	50+000	50+100	50+200	50+300	50+400