


Em cópias deste desenho com formato diferente do A1 atender a escala gráfica

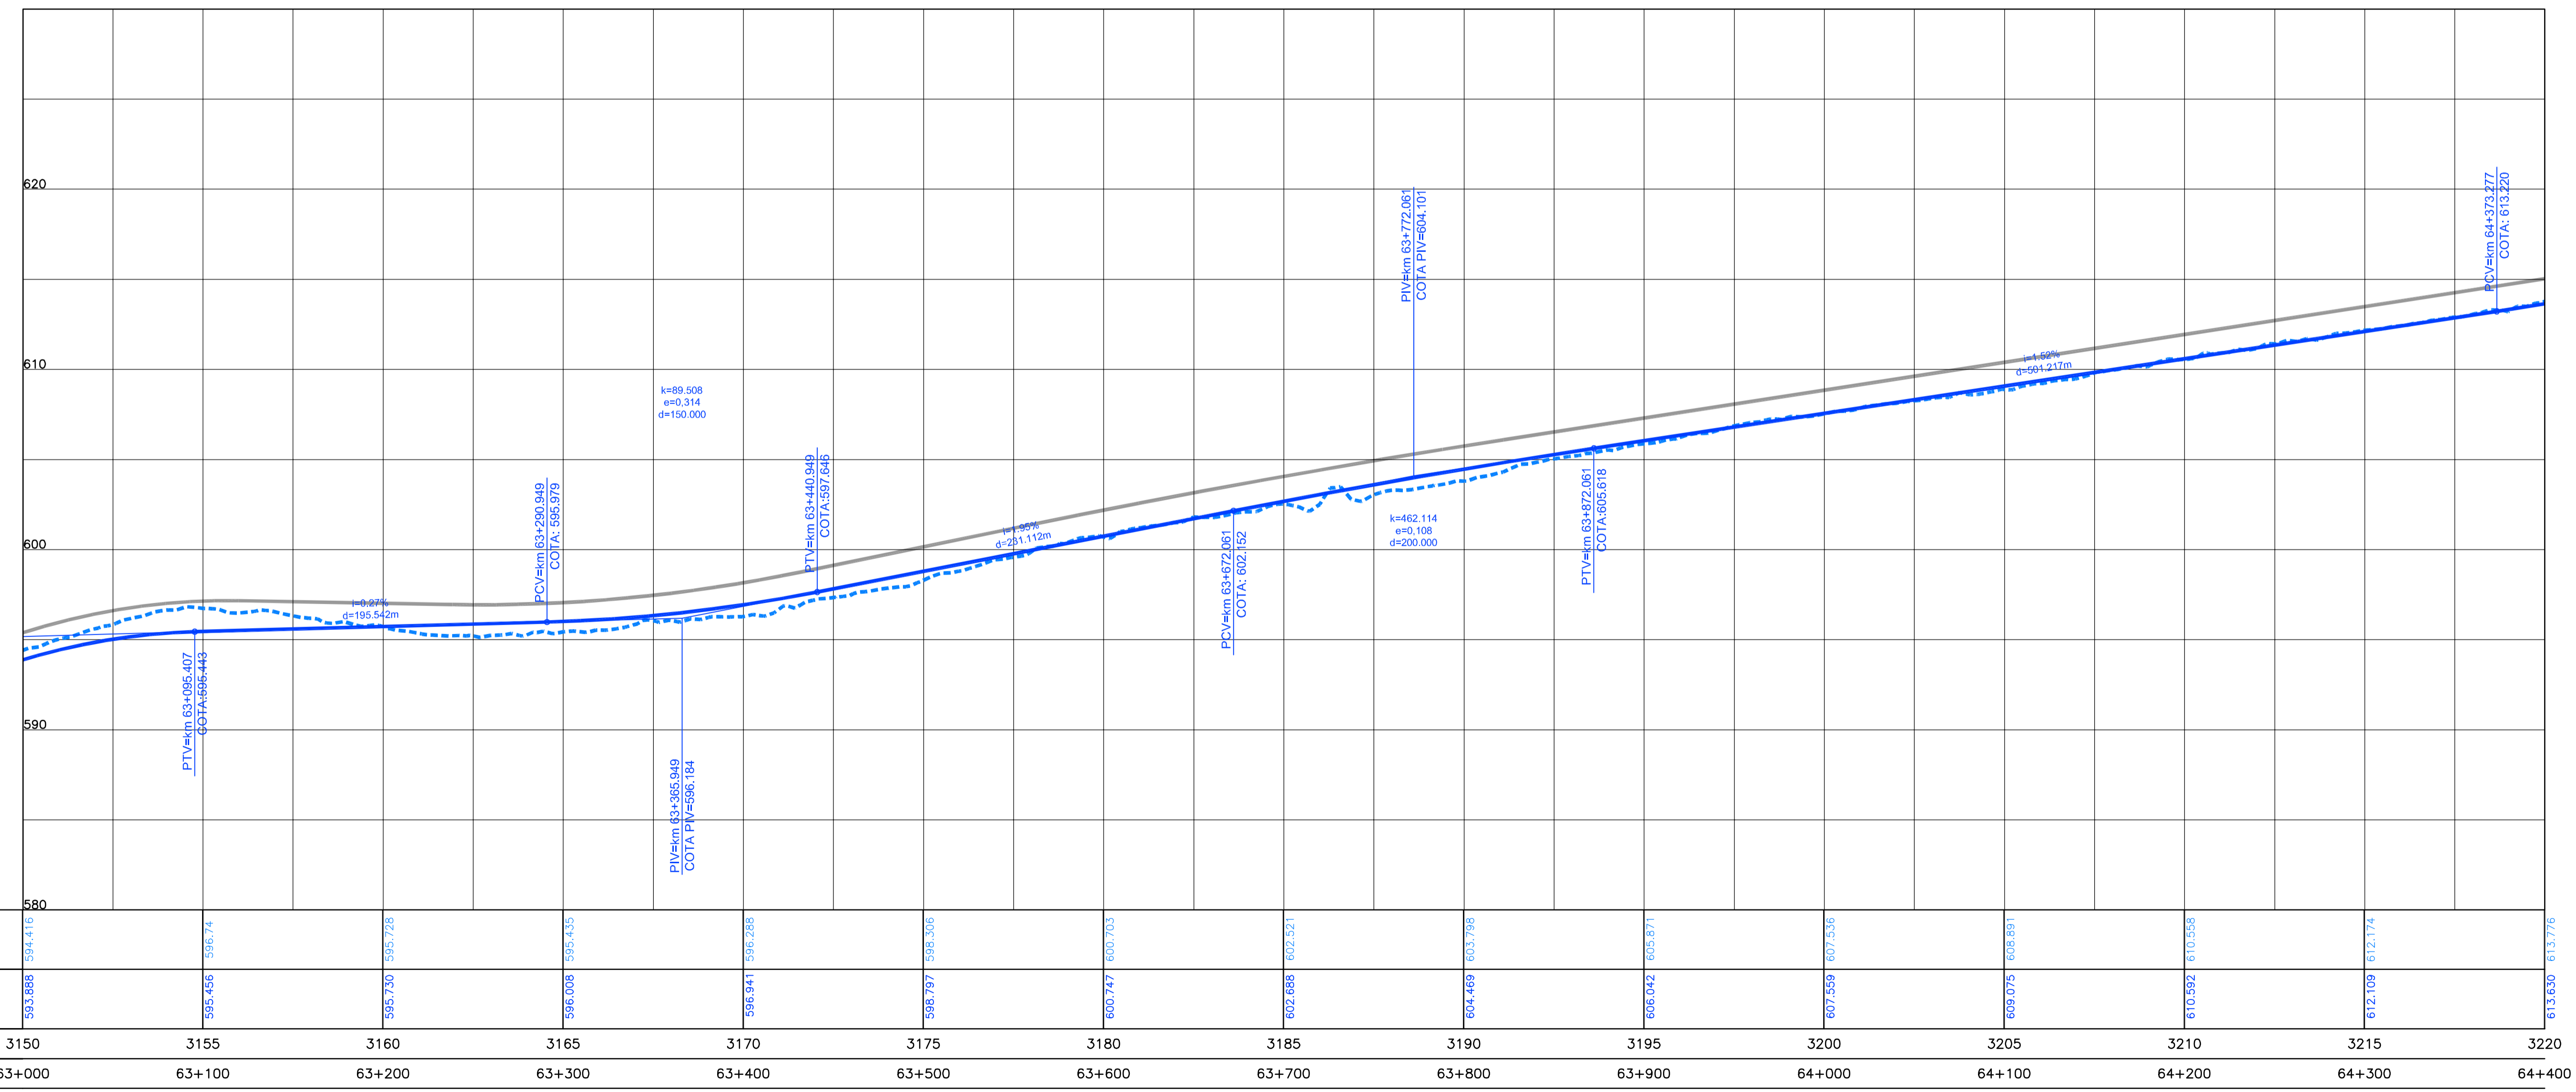

	3150	3155	3160	3165	3170	3175	3180	3185	3190	3195	3200	3205	3210	3215	3220
COTAS TERRENO PISTA NOVA ESQUERDA/DIREITA	594.416	596.74	595.728	595.435	596.288	598.208	600.703	602.521	603.798	605.871	607.536	608.891	610.558	612.174	613.776
COTAS PROJETO PISTA NOVA ESQUERDA/DIREITA	593.888	595.456	595.730	596.008	596.941	598.797	600.747	602.688	604.469	606.042	607.559	608.975	610.592	612.109	613.630
ESTAQUEAMENTO	3150	3155	3160	3165	3170	3175	3180	3185	3190	3195	3200	3205	3210	3215	3220
QUILOMETRAGEM	63+000	63+100	63+200	63+300	63+400	63+500	63+600	63+700	63+800	63+900	64+000	64+100	64+200	64+300	64+400