
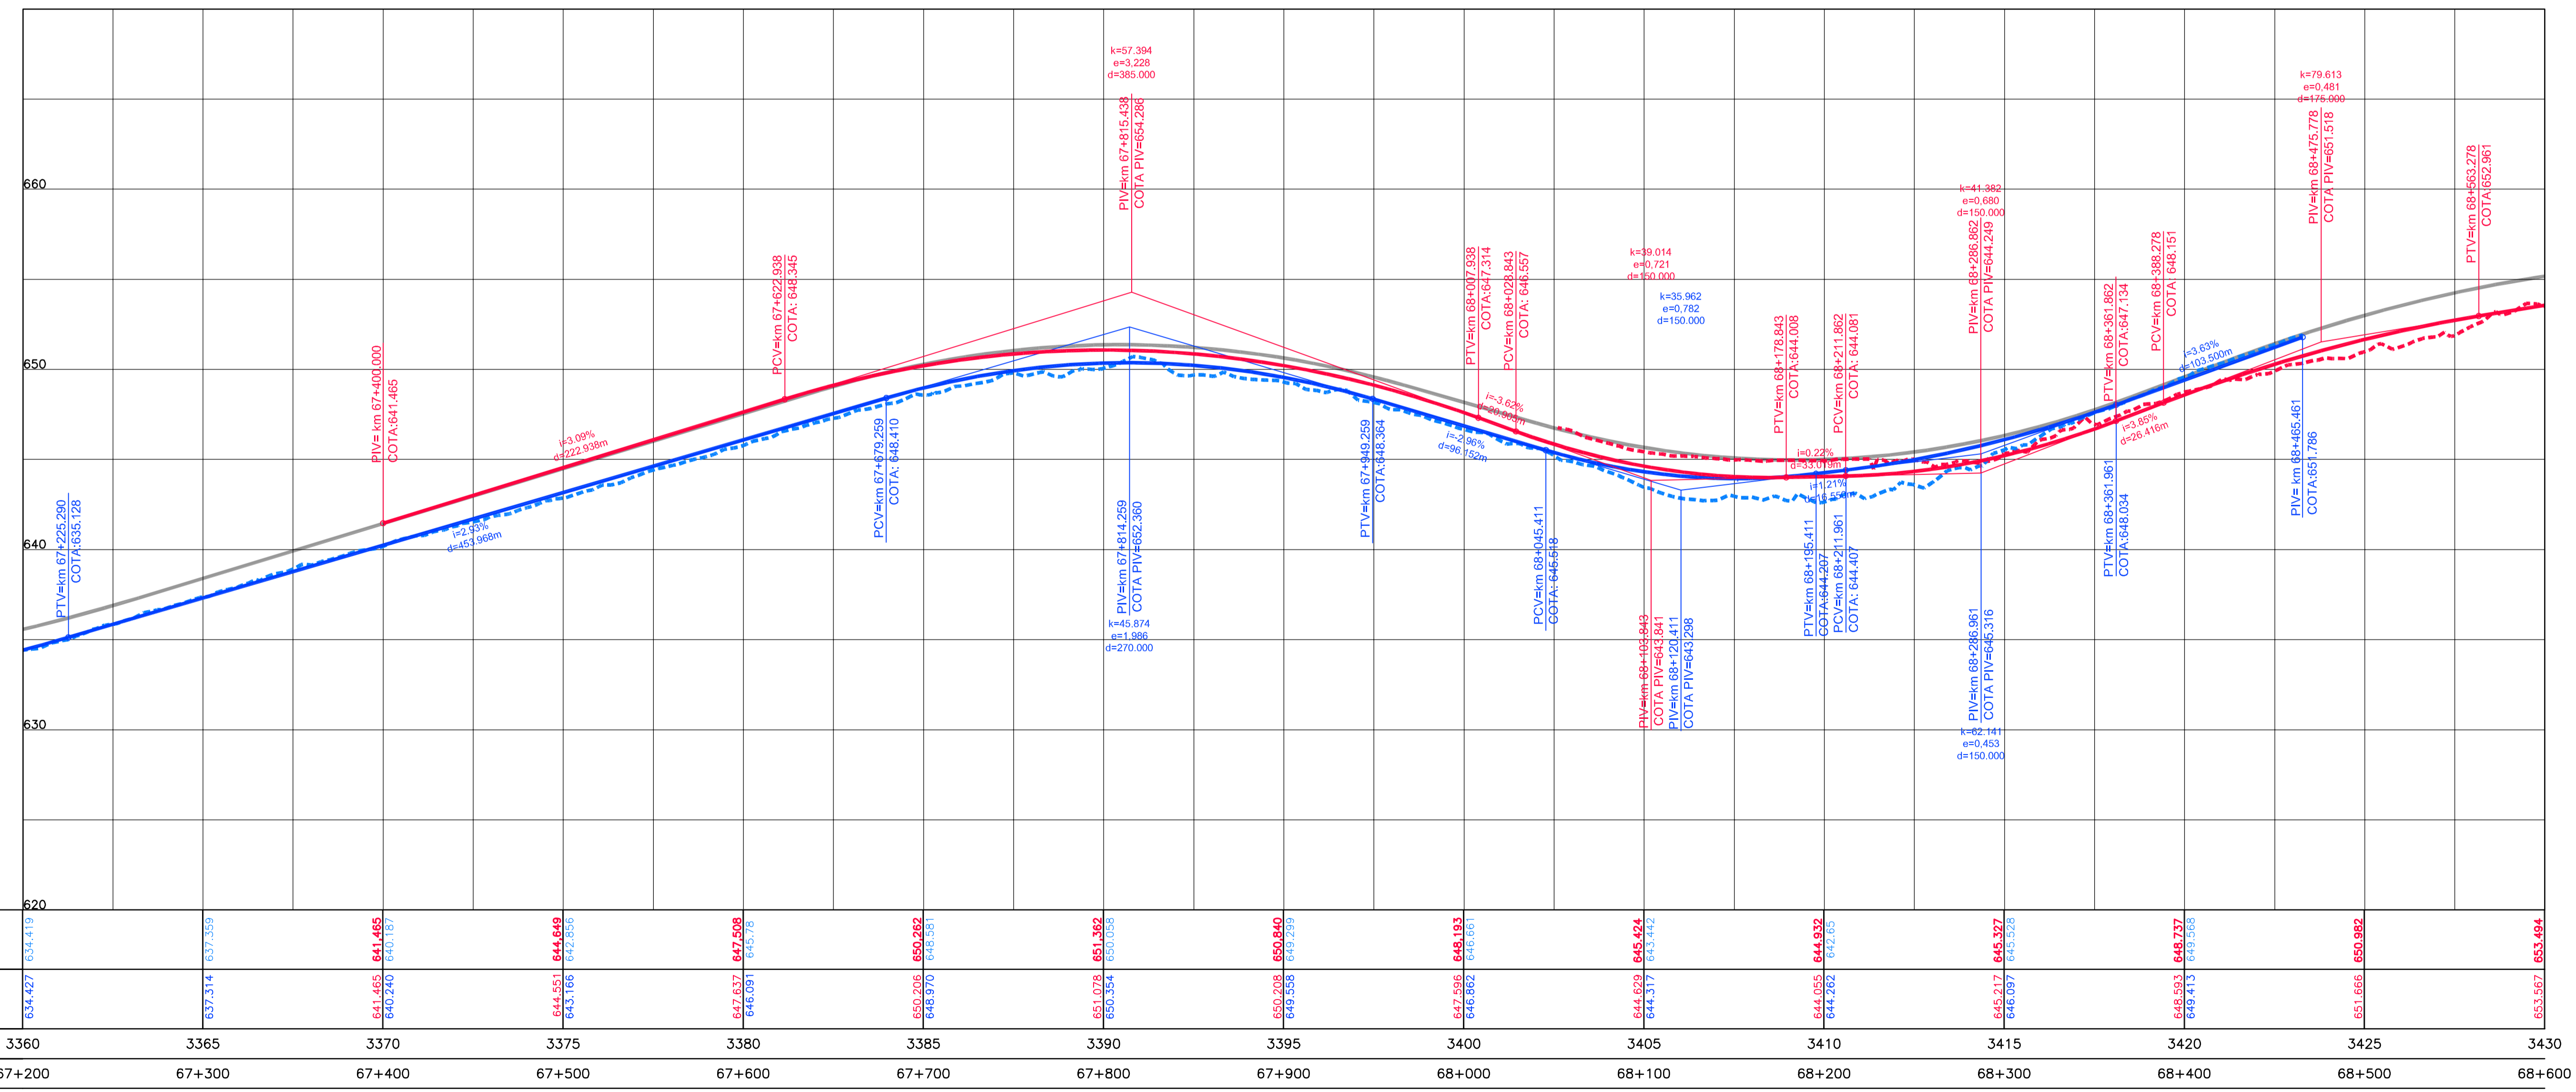


Em cópias deste desenho com formato diferente do A1 atender a escala gráfica

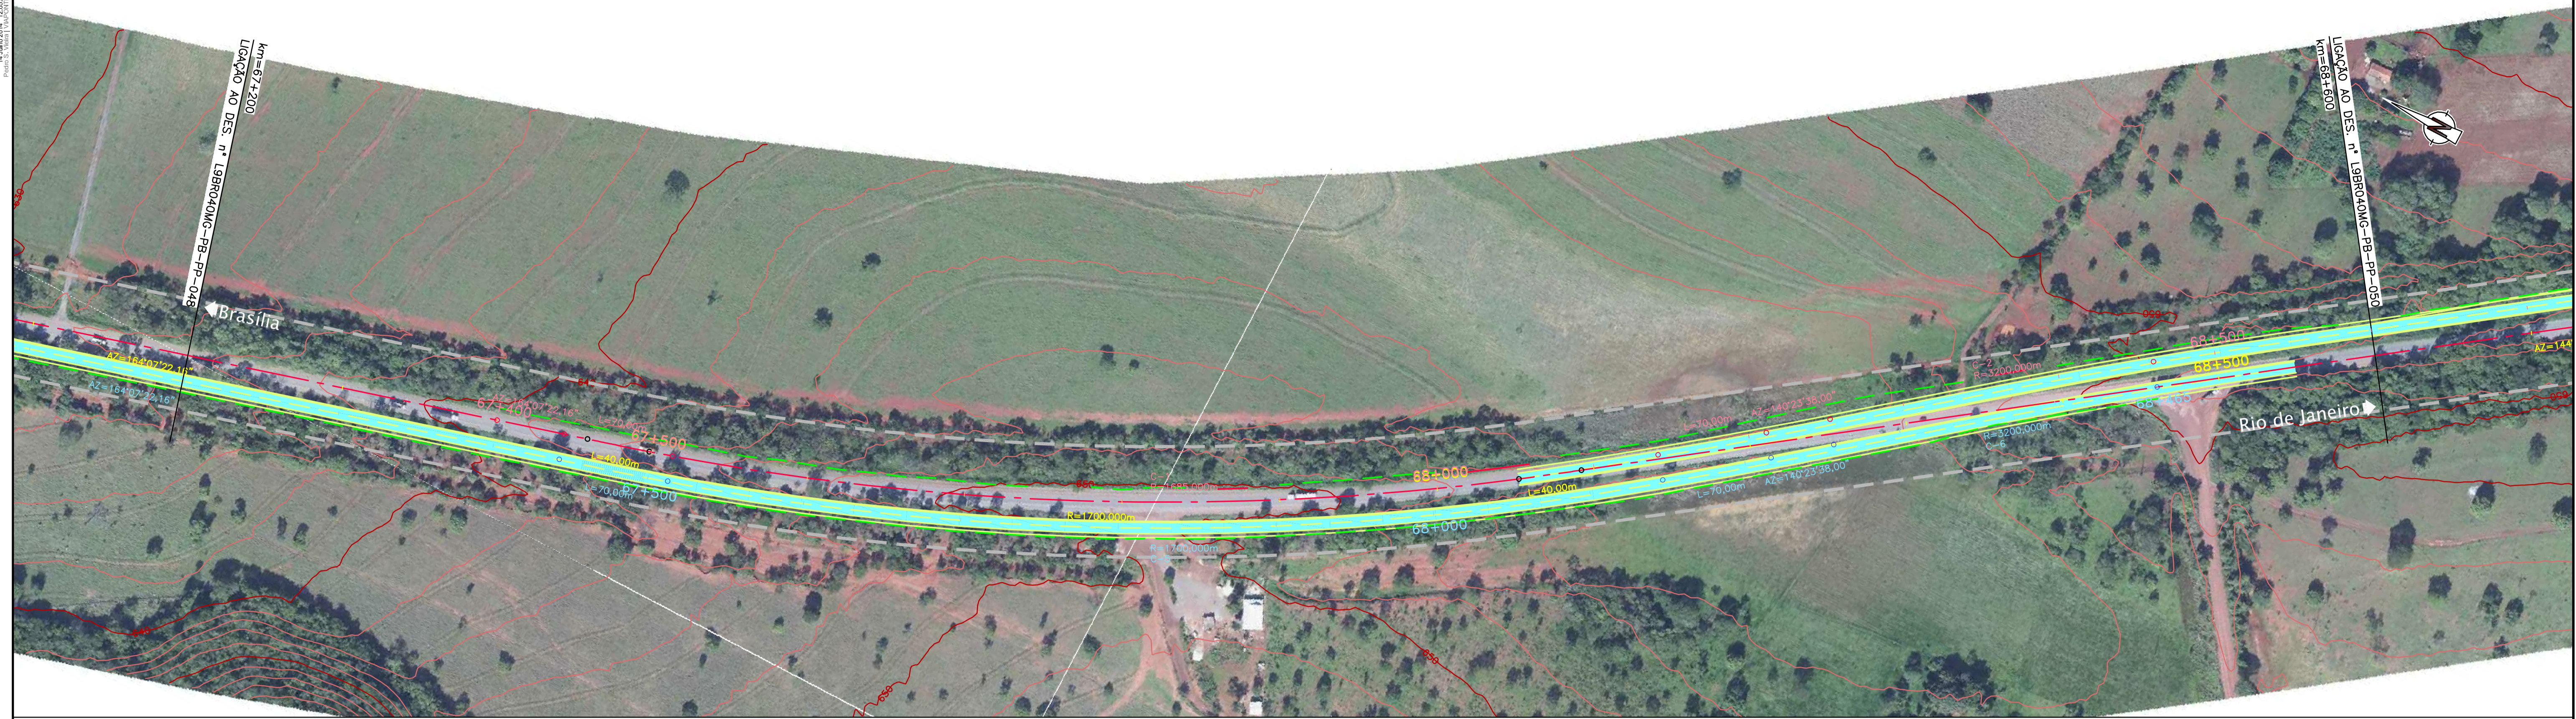

ESTAQUEAMENTO	3360	3365	3370	3375	3380	3385	3390	3395	3400	3405	3410	3415	3420	3425	3430
COTAS TERRENO PISTA NOVA ESQUERDA/DIREITA	634.427 634.419	637.359	641.465 640.187	644.649 642.856	647.508 645.78	650.206 648.351	651.382 650.058	650.840 649.239	648.193 646.661	644.424 643.442	644.932 642.65	645.327 645.256	649.377 648.666	651.666 650.982	653.567 653.494
COTAS PROJETO PISTA NOVA ESQUERDA/DIREITA	634.427 634.419	637.359	641.465 640.187	644.649 642.856	647.508 645.78	650.206 648.351	651.382 650.058	650.840 649.239	648.193 646.661	644.424 643.442	644.932 642.65	645.327 645.256	649.377 648.666	651.666 650.982	653.567 653.494
QUILOMETRAGEM	67+200	67+300	67+400	67+500	67+600	67+700	67+800	67+900	68+000	68+100	68+200	68+300	68+400	68+500	68+600