
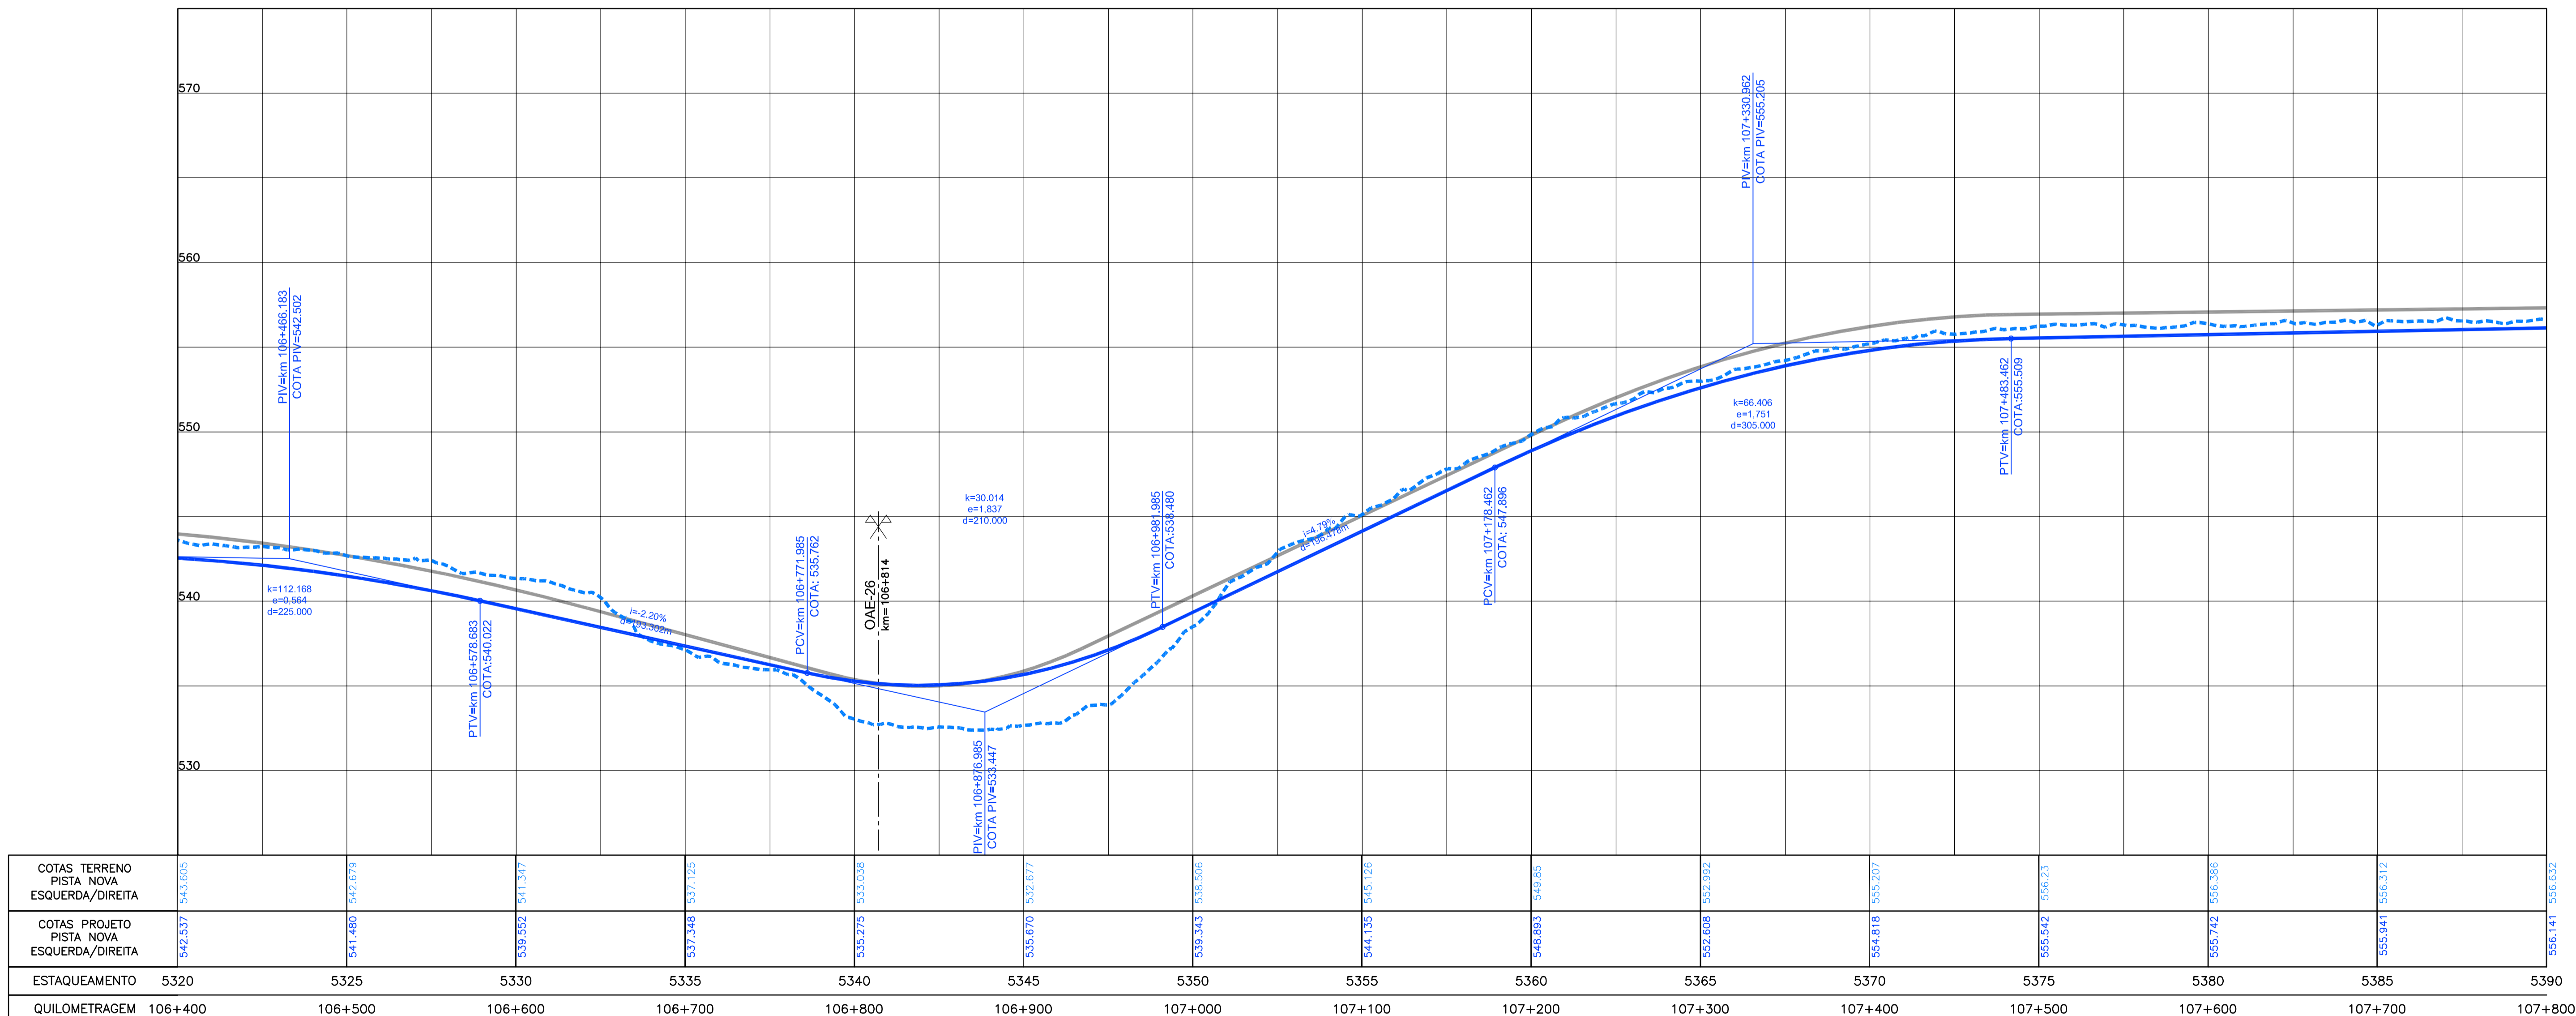
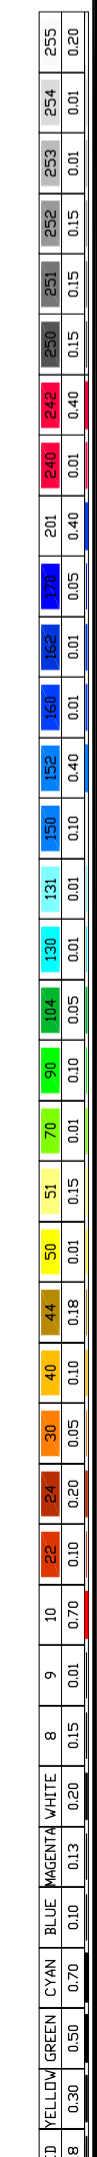


Em cópias deste desenho com formato diferente do A1 atender a escala gráfica

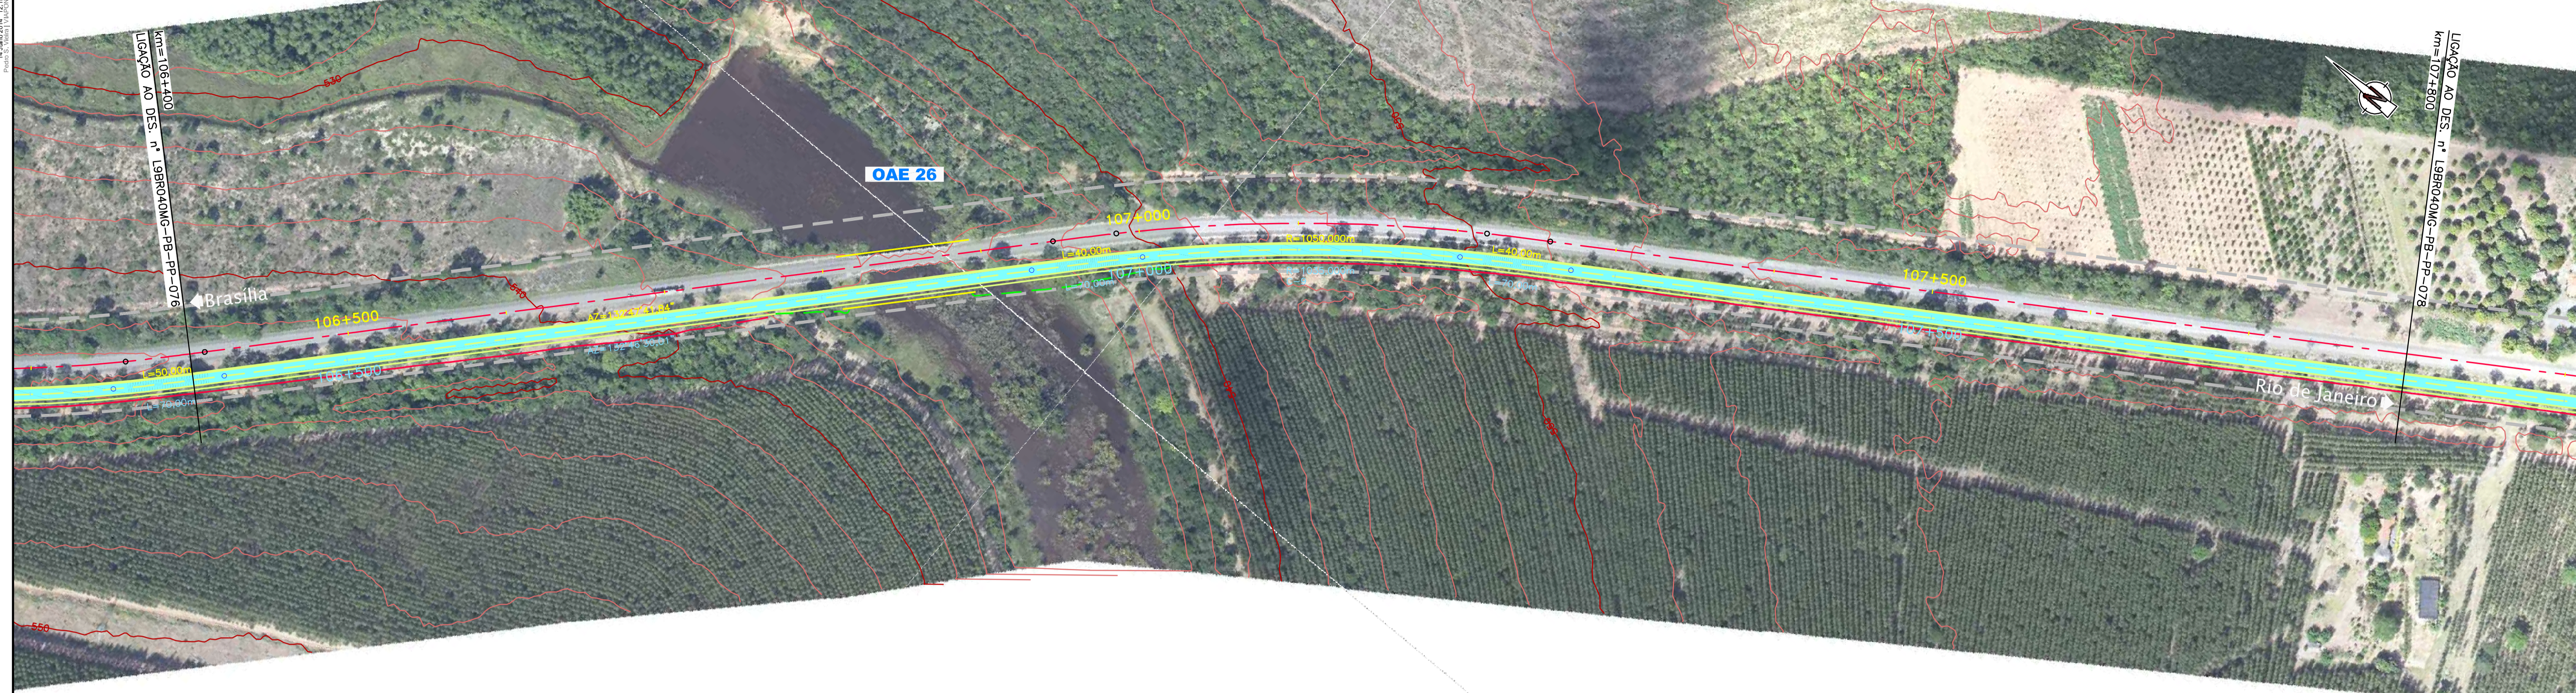

	5320	5325	5330	5335	5340	5345	5350	5355	5360	5365	5370	5375	5380	5385	5390
COTAS TERRENO PISTA NOVA ESQUERDA/DIREITA	543.605	542.679	541.347	537.125	533.038	532.677	538.508	545.126	549.85	552.992	555.207	556.23	556.386	556.312	556.632
COTAS PROJETO PISTA NOVA ESQUERDA/DIREITA	542.537	541.480	539.552	537.348	535.275	535.670	539.343	544.135	548.893	552.608	554.818	555.542	555.742	555.941	556.141
ESTAQUEAMENTO	5320	5325	5330	5335	5340	5345	5350	5355	5360	5365	5370	5375	5380	5385	5390
QUILOMETRAGEM	106+400	106+500	106+600	106+700	106+800	106+900	107+000	107+100	107+200	107+300	107+400	107+500	107+600	107+700	107+800