
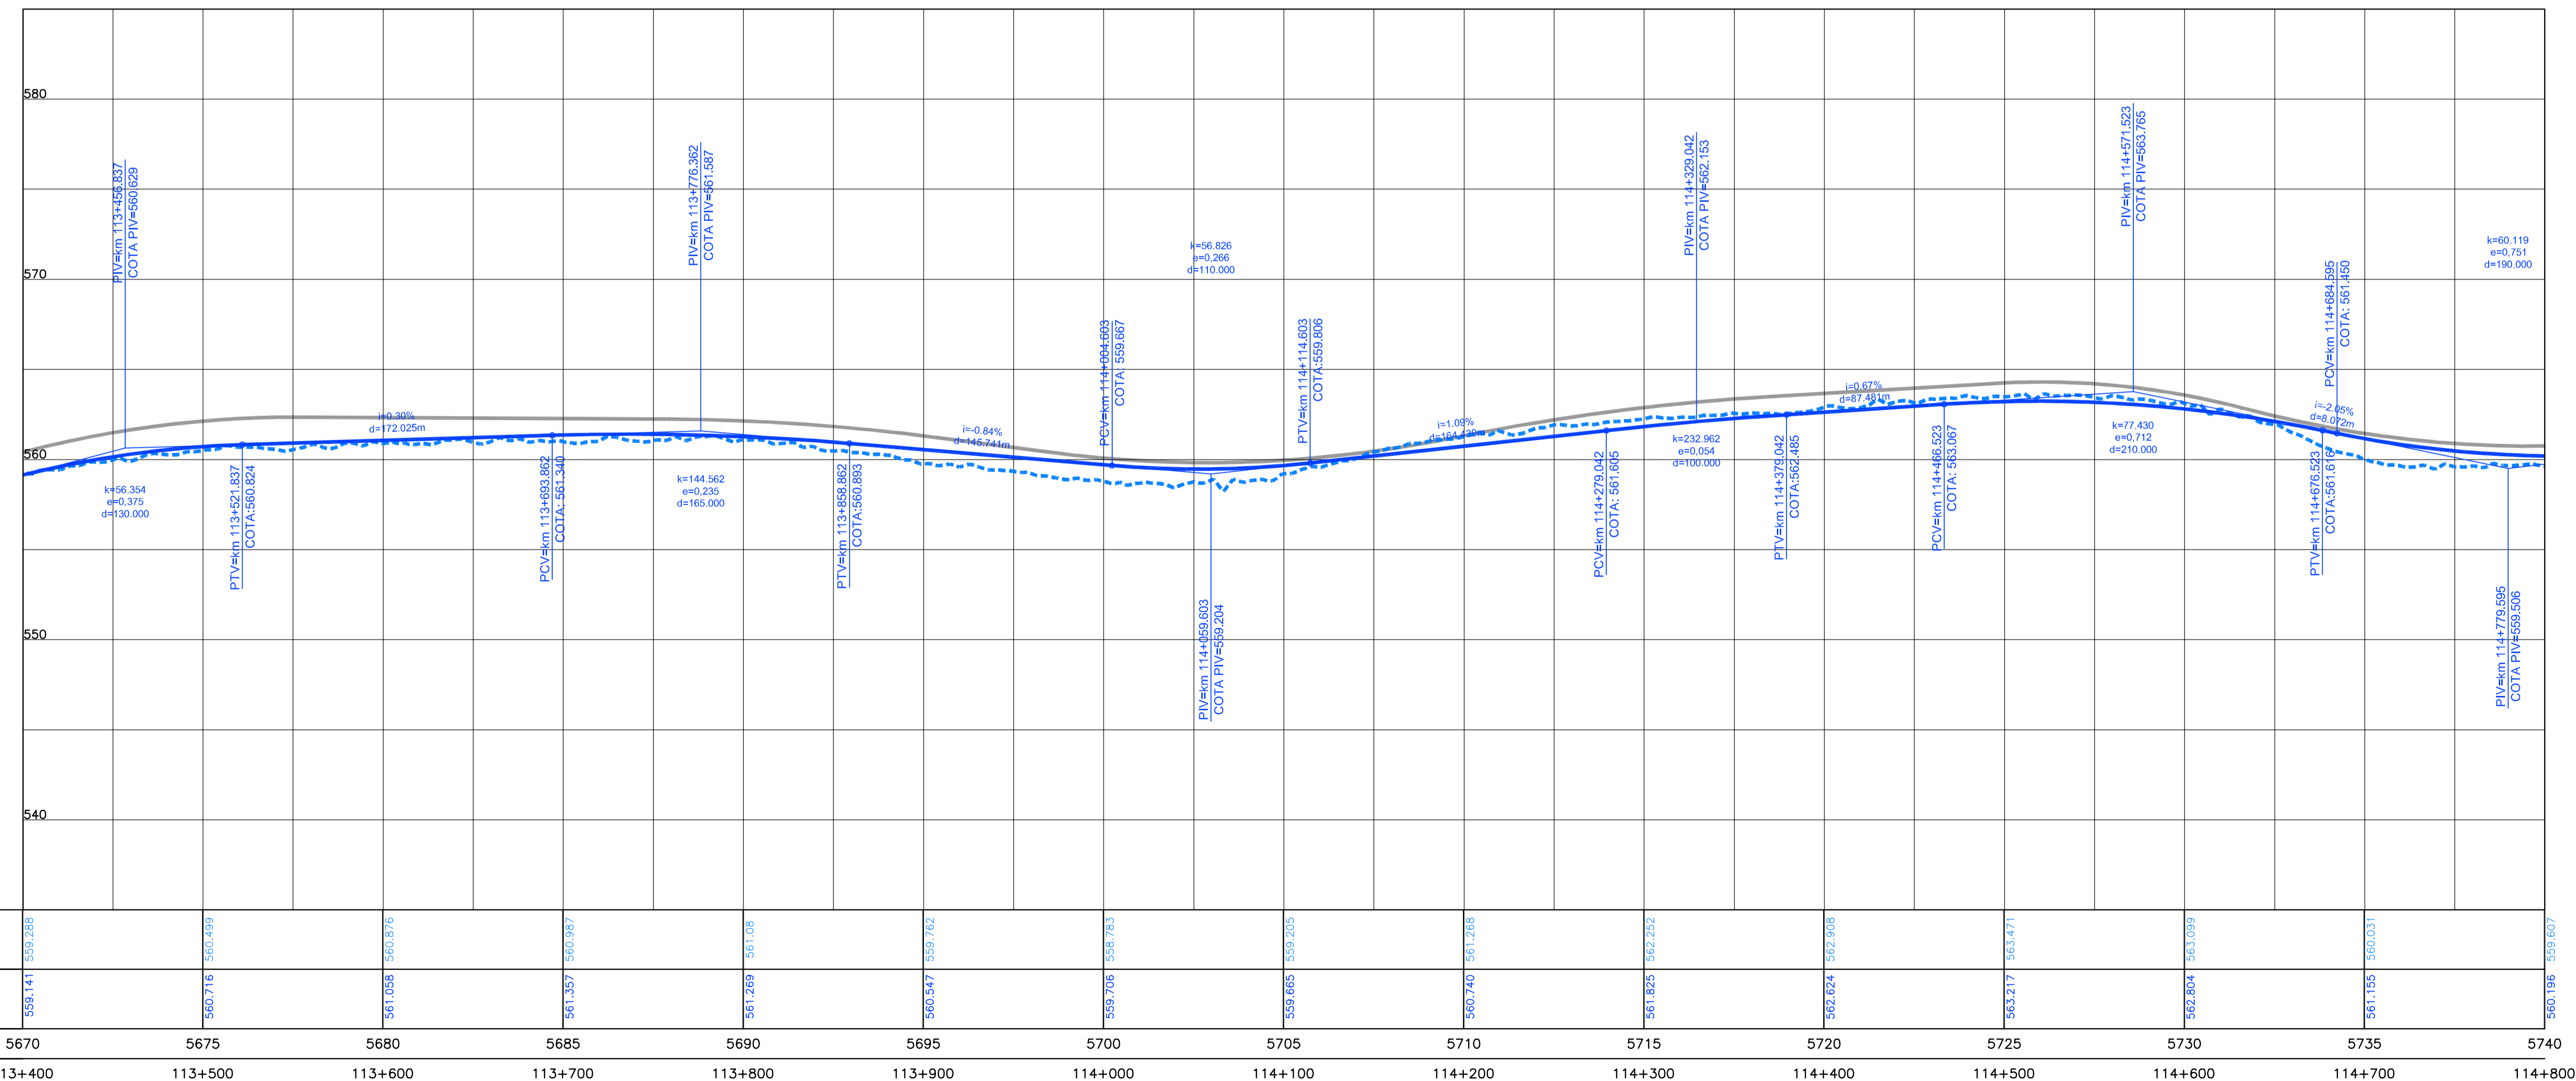


Em cópias deste desenho com formato diferente do A1 atender a escala gráfica

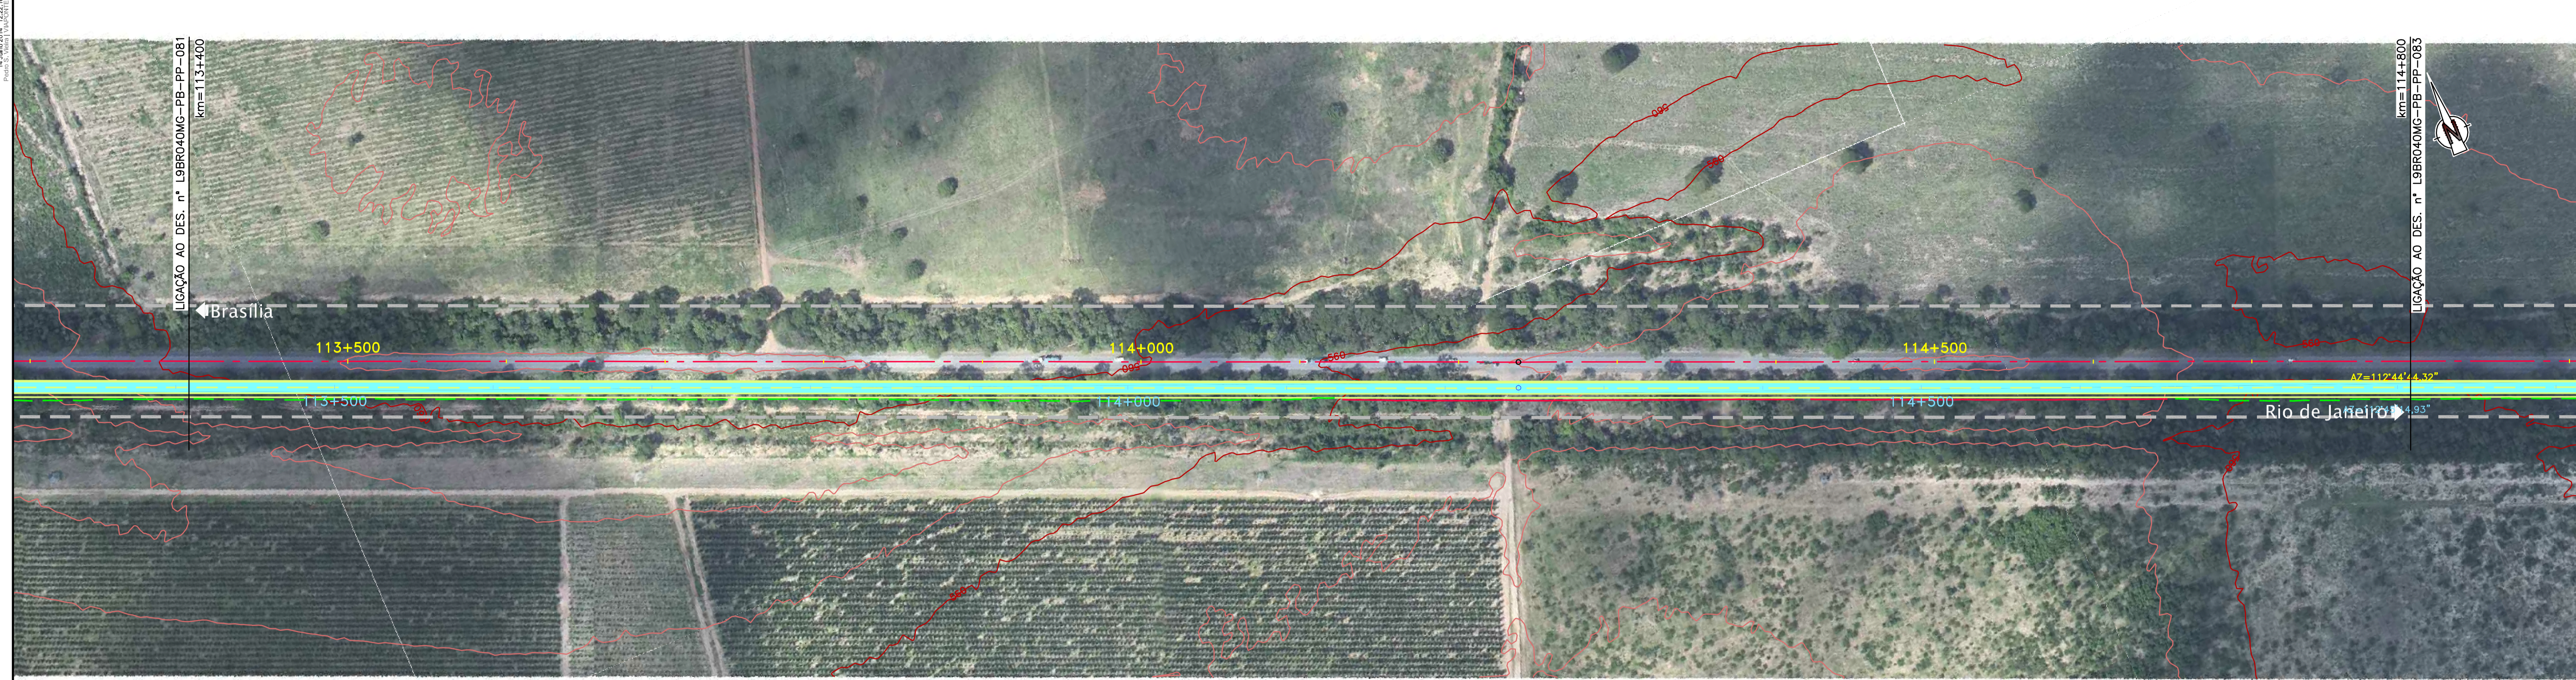

ESTACQUEAMENTO	5670	5675	5680	5685	5690	5695	5700	5705	5710	5715	5720	5725	5730	5735	5740
COTAS TERRENO PISTA NOVA ESQUERDA/DIREITA	559,288	560,499	560,876	560,987	561,08	560,547	559,762	559,706	558,783	559,205	560,740	561,268	561,825	562,252	562,908
COTAS PROJETO PISTA NOVA ESQUERDA/DIREITA	559,141	560,716	561,098	561,357	561,269	560,547	559,706	559,665	560,740	561,825	562,804	563,217	563,804	564,031	560,196
QUILOMETRAGEM	113+400	113+500	113+600	113+700	113+800	113+900	114+000	114+100	114+200	114+300	114+400	114+500	114+600	114+700	114+800