


Em cópias deste desenho com formato diferente do A1 atender a escala gráfica

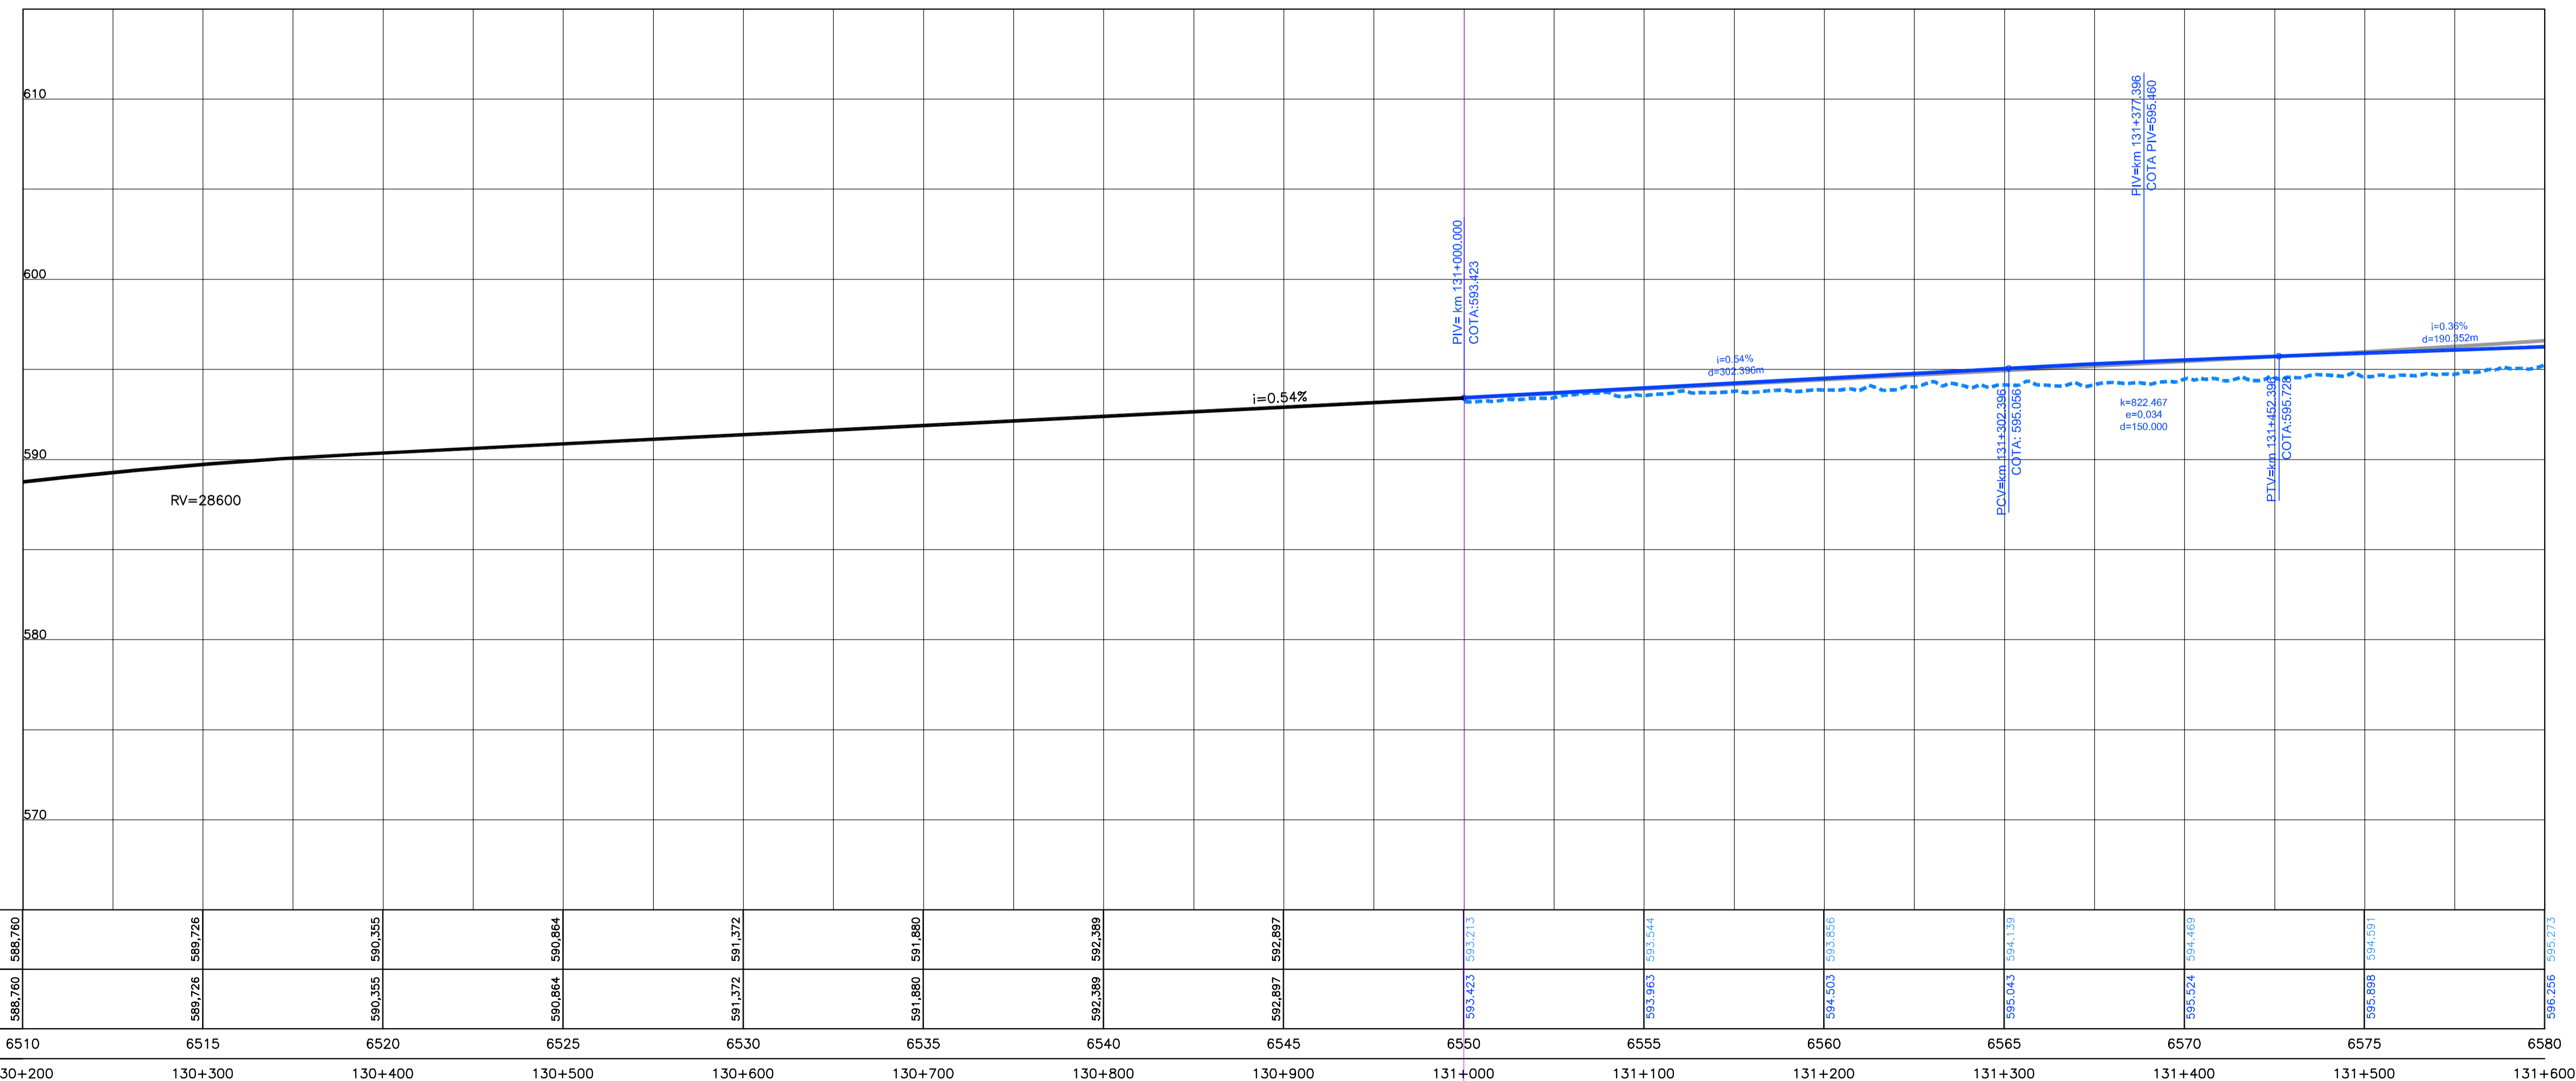

	6510	6515	6520	6525	6530	6535	6540	6545	6550	6555	6560	6565	6570	6575	6580
COTAS TERRENO PISTA NOVA ESQUERDA/DIREITA	595,760	595,726	590,355	590,864	591,372	591,880	592,389	592,897	593,423	593,944	594,503	595,043	595,524	595,898	595,256
COTAS PROJETO PISTA NOVA ESQUERDA/DIREITA	595,760	595,726	590,355	590,864	591,372	591,880	592,389	592,897	593,423	593,944	594,503	595,043	595,524	595,898	595,256
ESTAQUEAMENTO	6510	6515	6520	6525	6530	6535	6540	6545	6550	6555	6560	6565	6570	6575	6580
QUILOMETRAGEM	130+200	130+300	130+400	130+500	130+600	130+700	130+800	130+900	131+000	131+100	131+200	131+300	131+400	131+500	131+600