
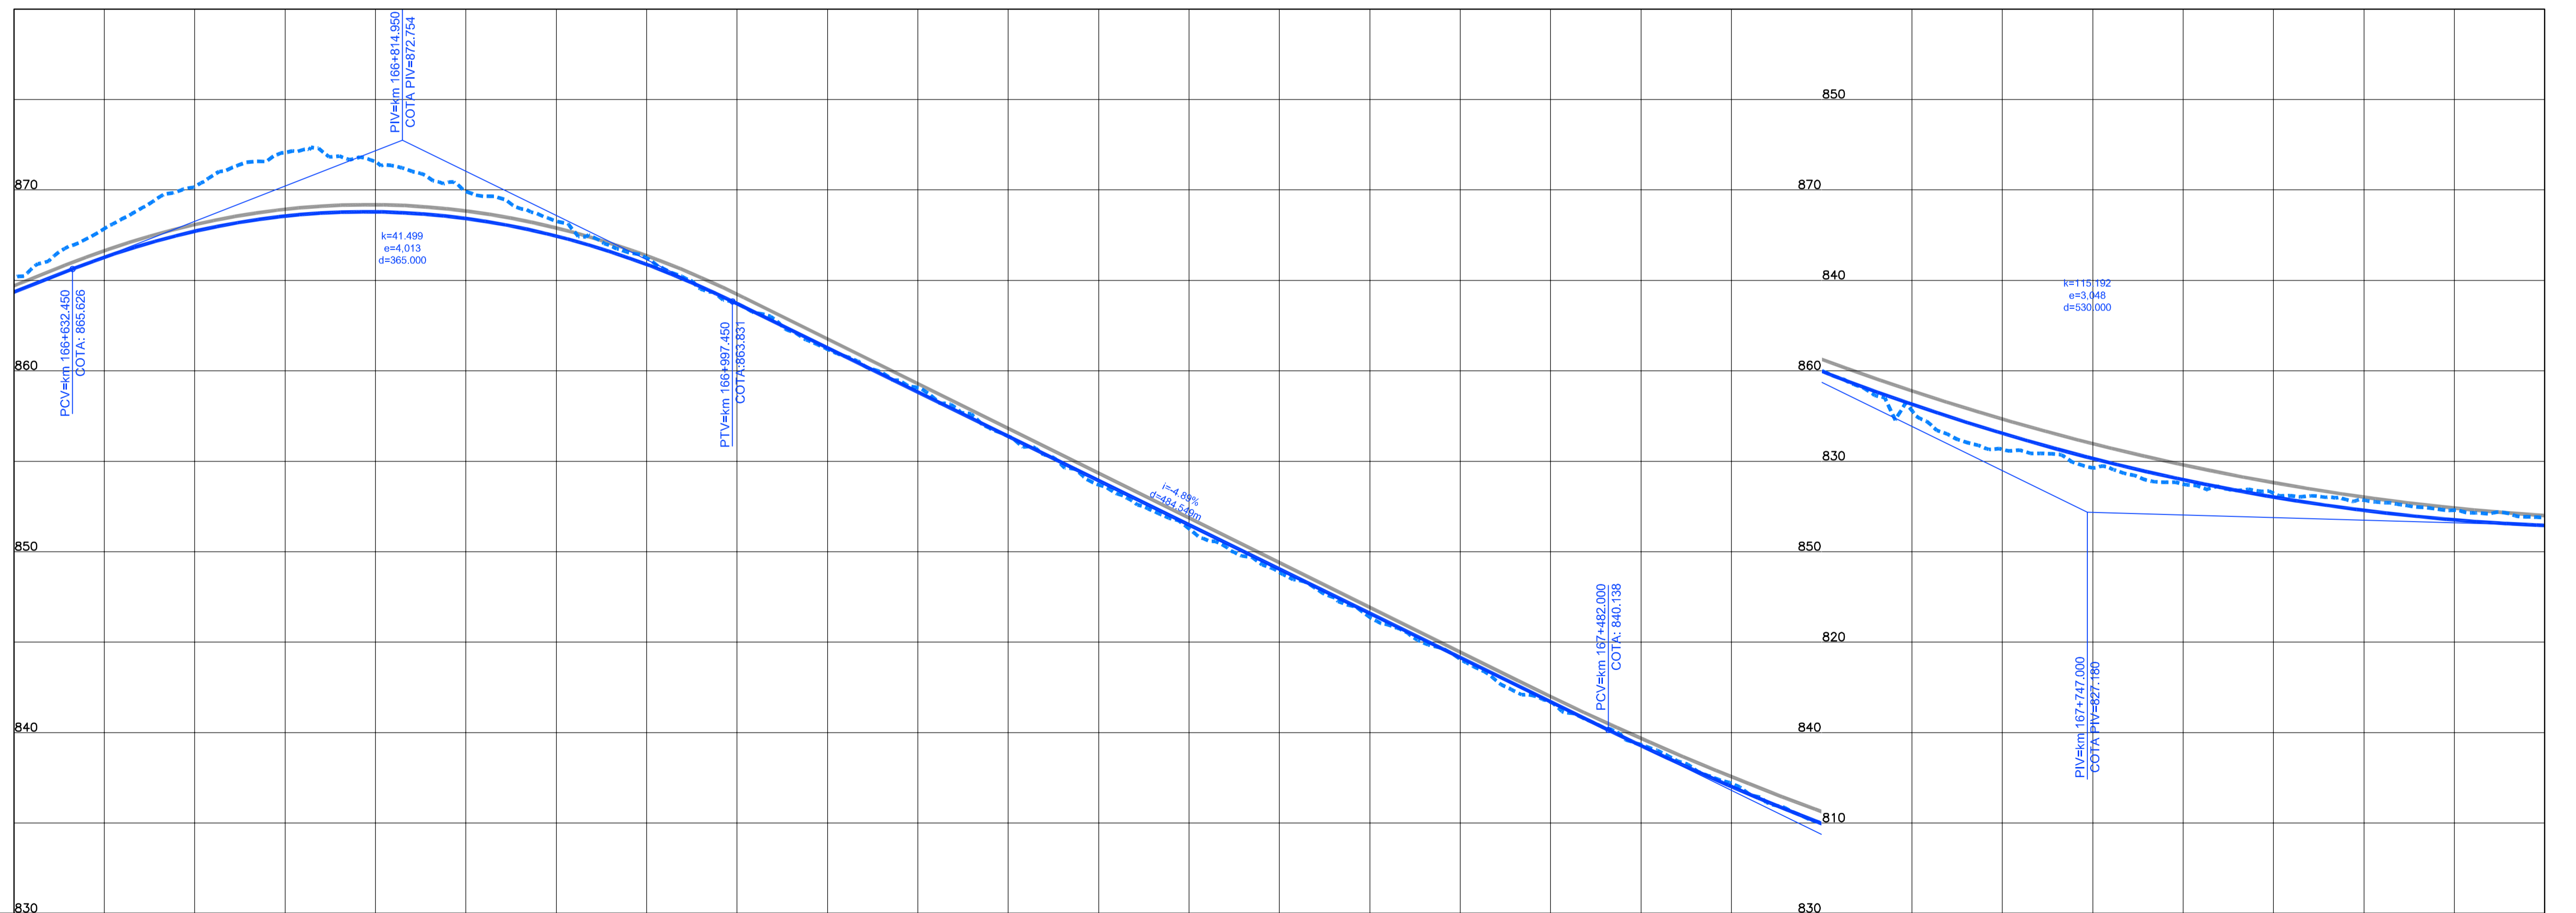


Em cópias deste desenho com formato diferente do A1 atender a escala gráfica

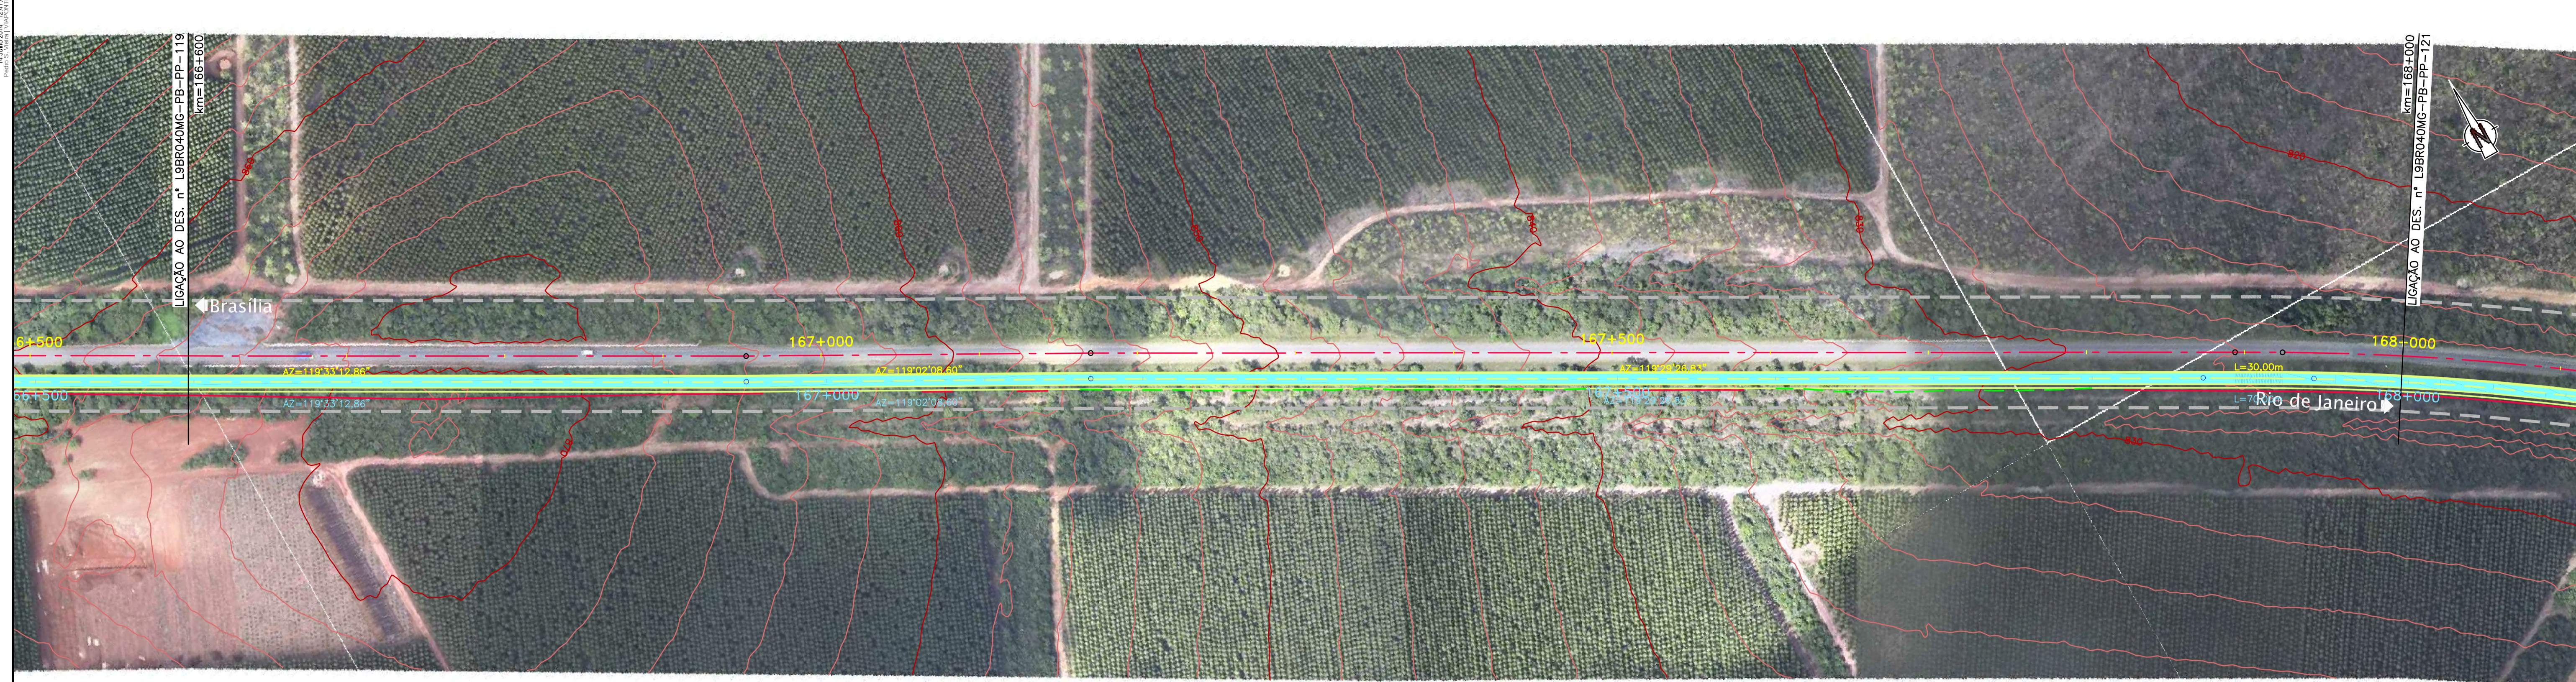

COTAS TERRENO PISTA NOVA ESQUERDA/DIREITA	864,359	865,091	867,715	870,178	866,788	871,566	867,451	868,269	863,706	863,716	859,072	853,695	849,037	848,863	844,051	839,334	834,973	835,007	831,544	830,65	828,978	828,735	827,263	827,846	826,456	826,845	
COTAS PROJETO PISTA NOVA ESQUERDA/DIREITA	864,359	865,091	867,715	870,178	866,788	871,566	867,451	868,269	863,706	863,716	859,072	853,695	849,037	848,863	844,051	839,334	834,973	835,007	831,544	830,65	828,978	828,735	827,263	827,846	826,456	826,845	
ESTAQUEAMENTO	8330	8335	8340	8345	8350	8355	8360	8365	8370	8375	8380	8385	8390	8395	8400												
QUILOMETRAGEM	166+600	166+700	166+800	166+900	167+000	167+100	167+200	167+300	167+400	167+500	167+600	167+700	167+800	167+900	168+000												