
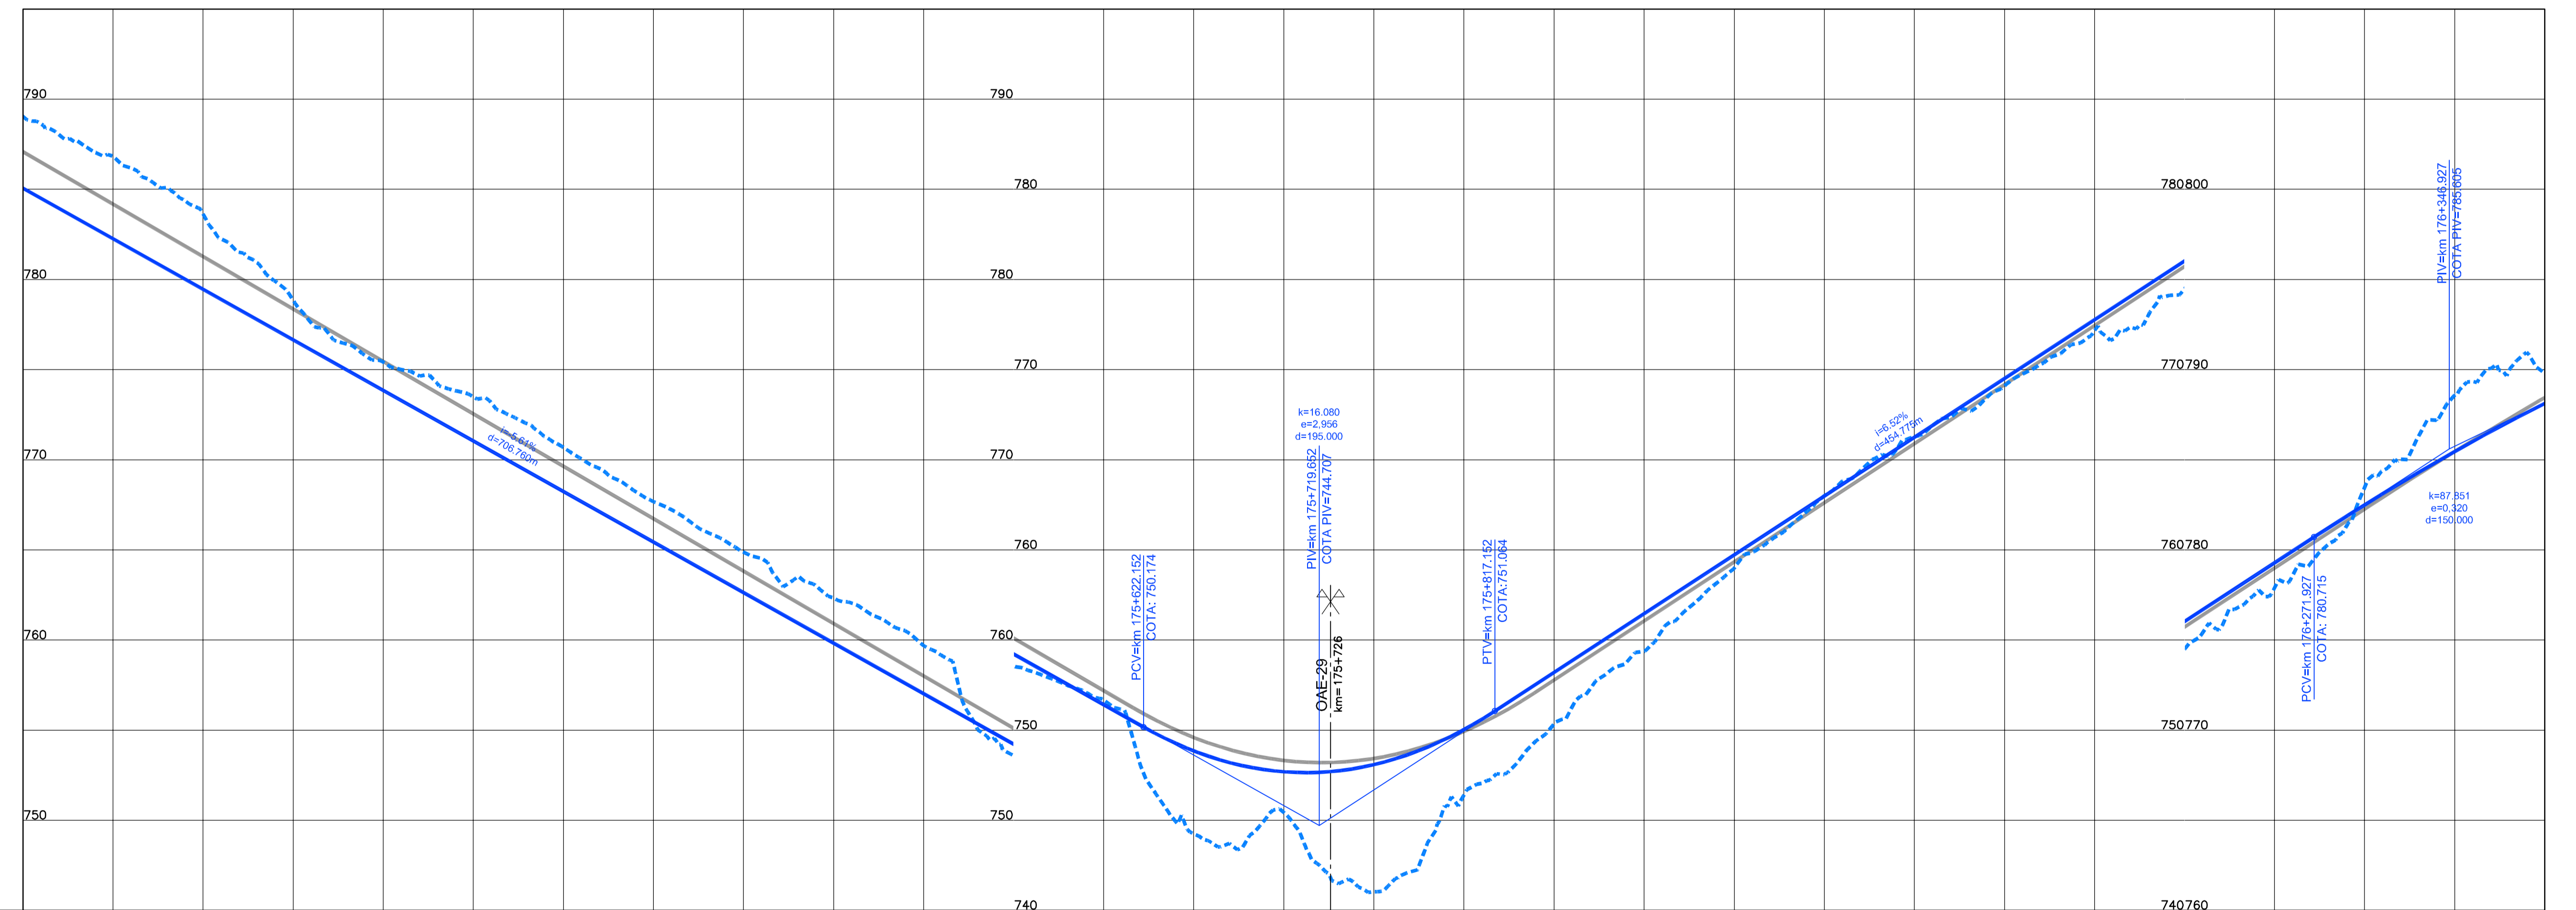


Em cópias deste desenho com formato diferente do A1 atender a escala gráfica

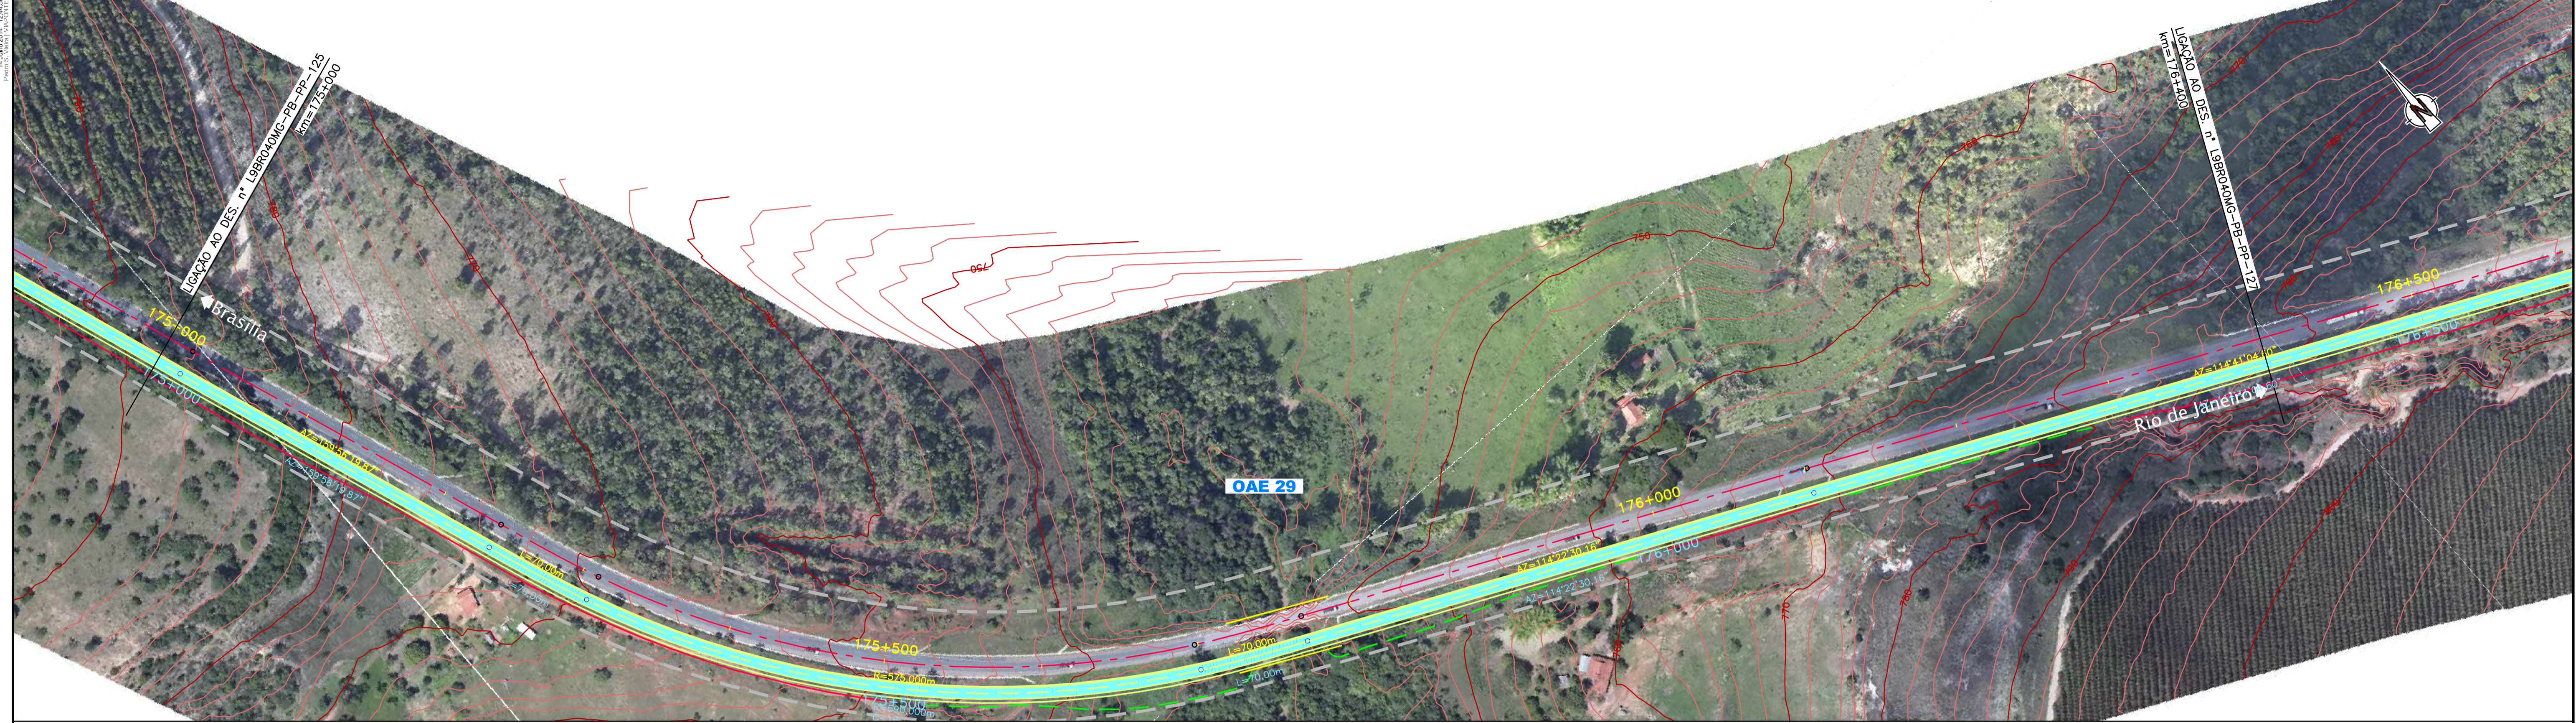

COTAS TERRENO PISTA NOVA ESQUERDA/DIREITA	785.080	785.035	779.452	783.643	773.845	775.416	766.238	770.684	762.631	764.876	757.024	759.678	751.417	751.678	747.684	745.433	750.037	746.406	756.466	754.377	762.886	762.988	769.1	769.506	774.48	740.760	788.132	769.799
COTAS PROJETO PISTA NOVA ESQUERDA/DIREITA	785.080	785.035	779.452	783.643	773.845	775.416	766.238	770.684	762.631	764.876	757.024	759.678	751.417	751.678	747.684	745.433	750.037	746.406	756.466	754.377	762.886	762.988	769.1	769.506	774.48	740.760	788.132	769.799
ESTAQUEAMENTO	8750	8755	8760	8765	8770	8775	8780	8785	8790	8795	8800	8805	8810	8815	8820													
QUILOMETRAGEM	175+000	175+100	175+200	175+300	175+400	175+500	175+600	175+700	175+800	175+900	176+000	176+100	176+200	176+300	176+400													