



Em cópias deste desenho com formato diferente do A1 atender a escala gráfica

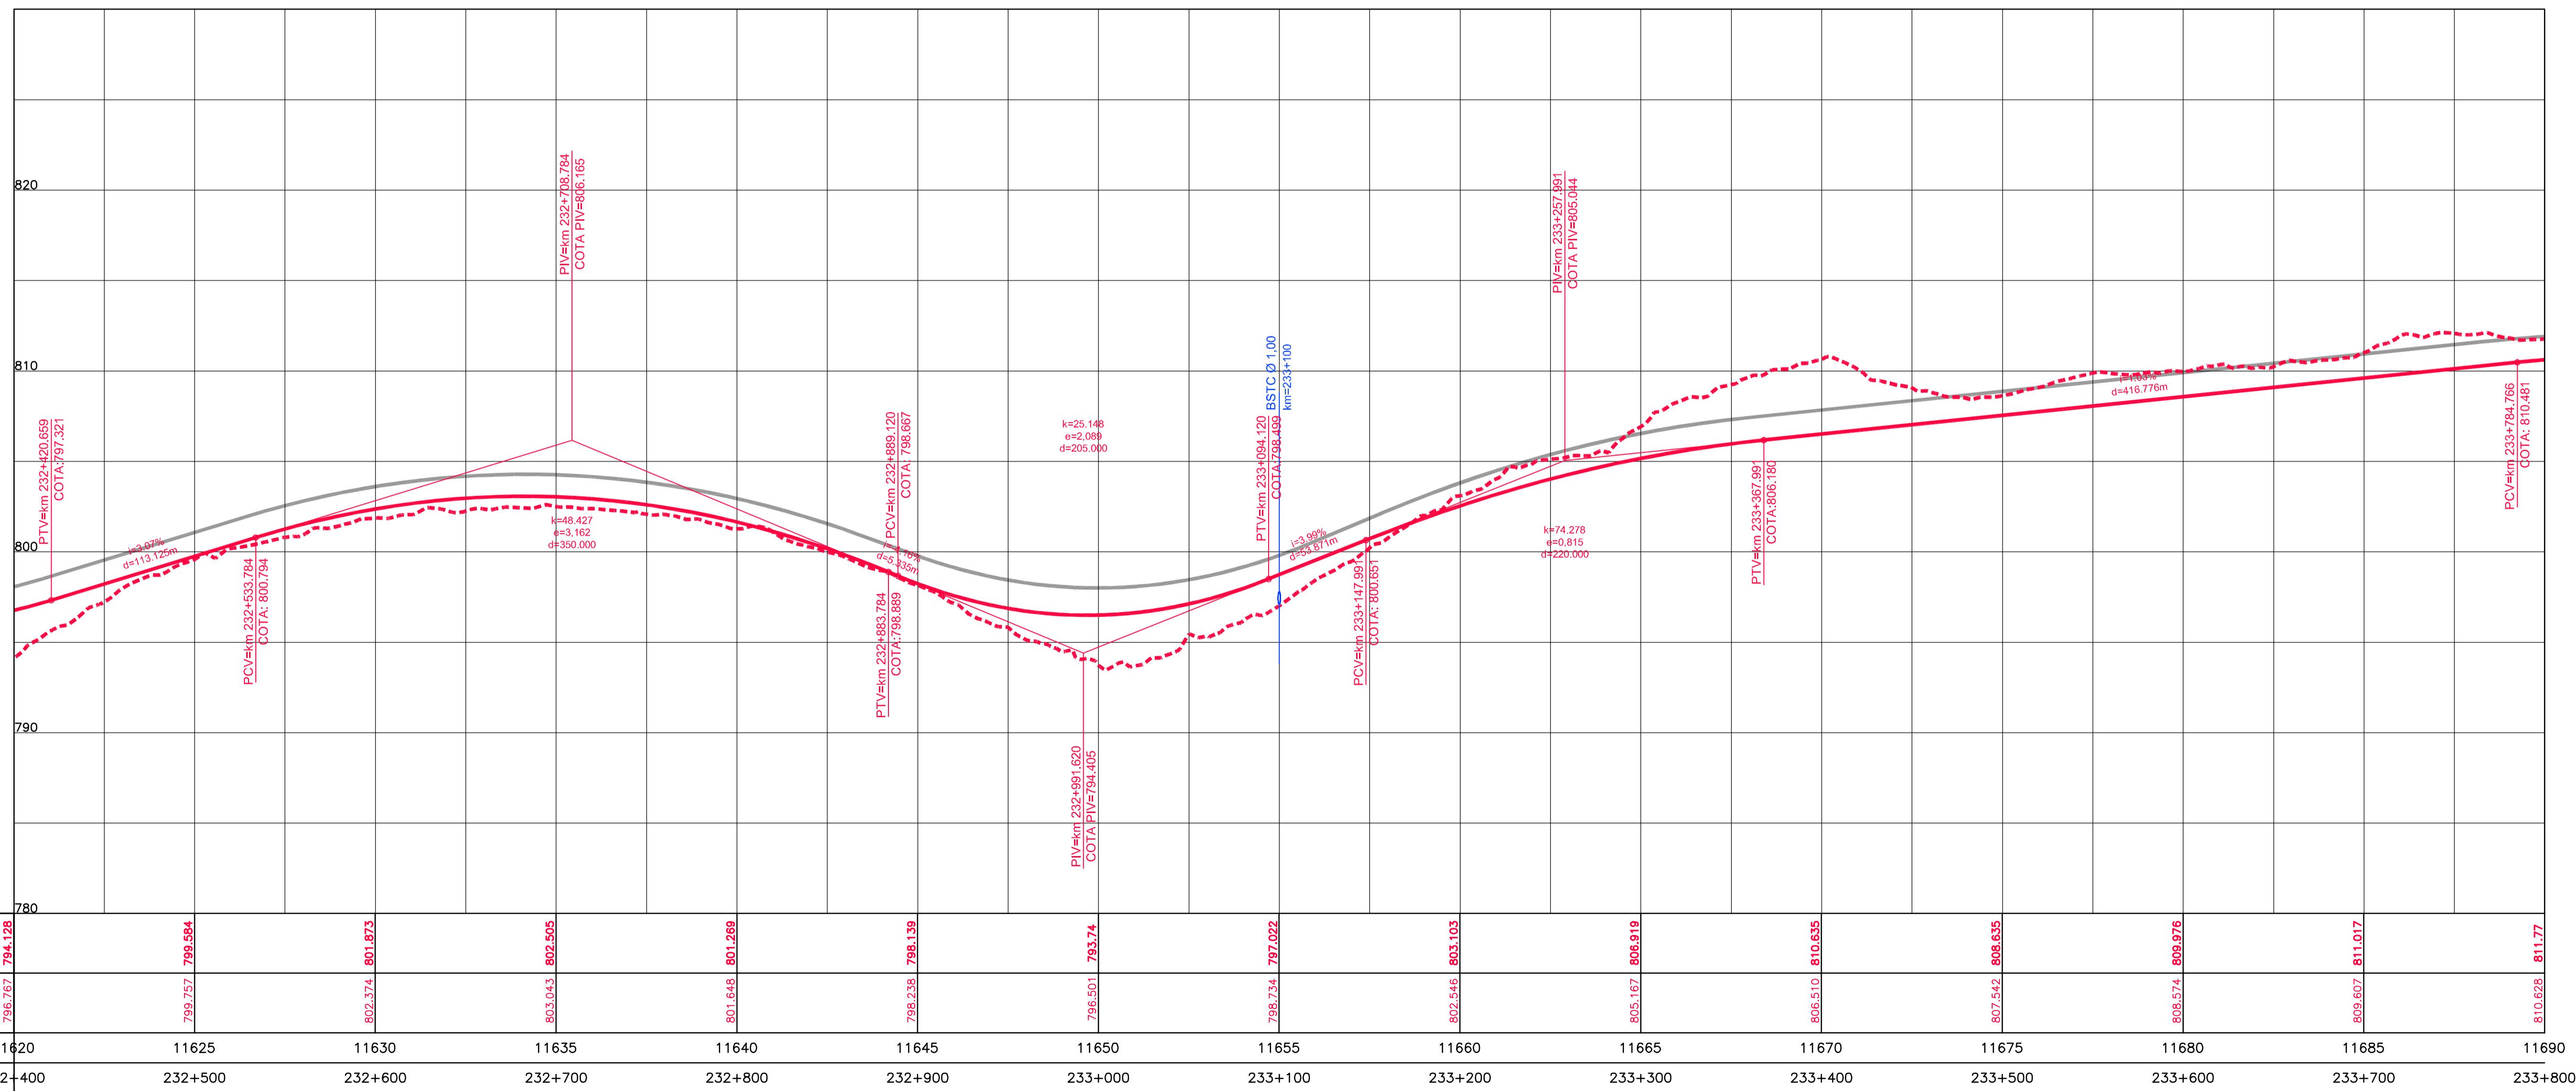

COTAS TERRENO PISTA NOVA ESQUERDA/DIREITA	794.128	799.594	801.873	802.505	801.289	798.139	793.74	797.022	803.103	806.919	810.635	808.635	809.976	811.017	811.77
COTAS PROJETO PISTA NOVA ESQUERDA/DIREITA	796.767	799.757	802.374	803.043	801.648	798.238	796.501	798.734	802.546	805.167	806.510	807.542	808.574	809.607	810.628
ESTAQUEAMENTO	11620	11625	11630	11635	11640	11645	11650	11655	11660	11665	11670	11675	11680	11685	11690
QUILOMETRAGEM	232+400	232+500	232+600	232+700	232+800	232+900	233+000	233+100	233+200	233+300	233+400	233+500	233+600	233+700	233+800

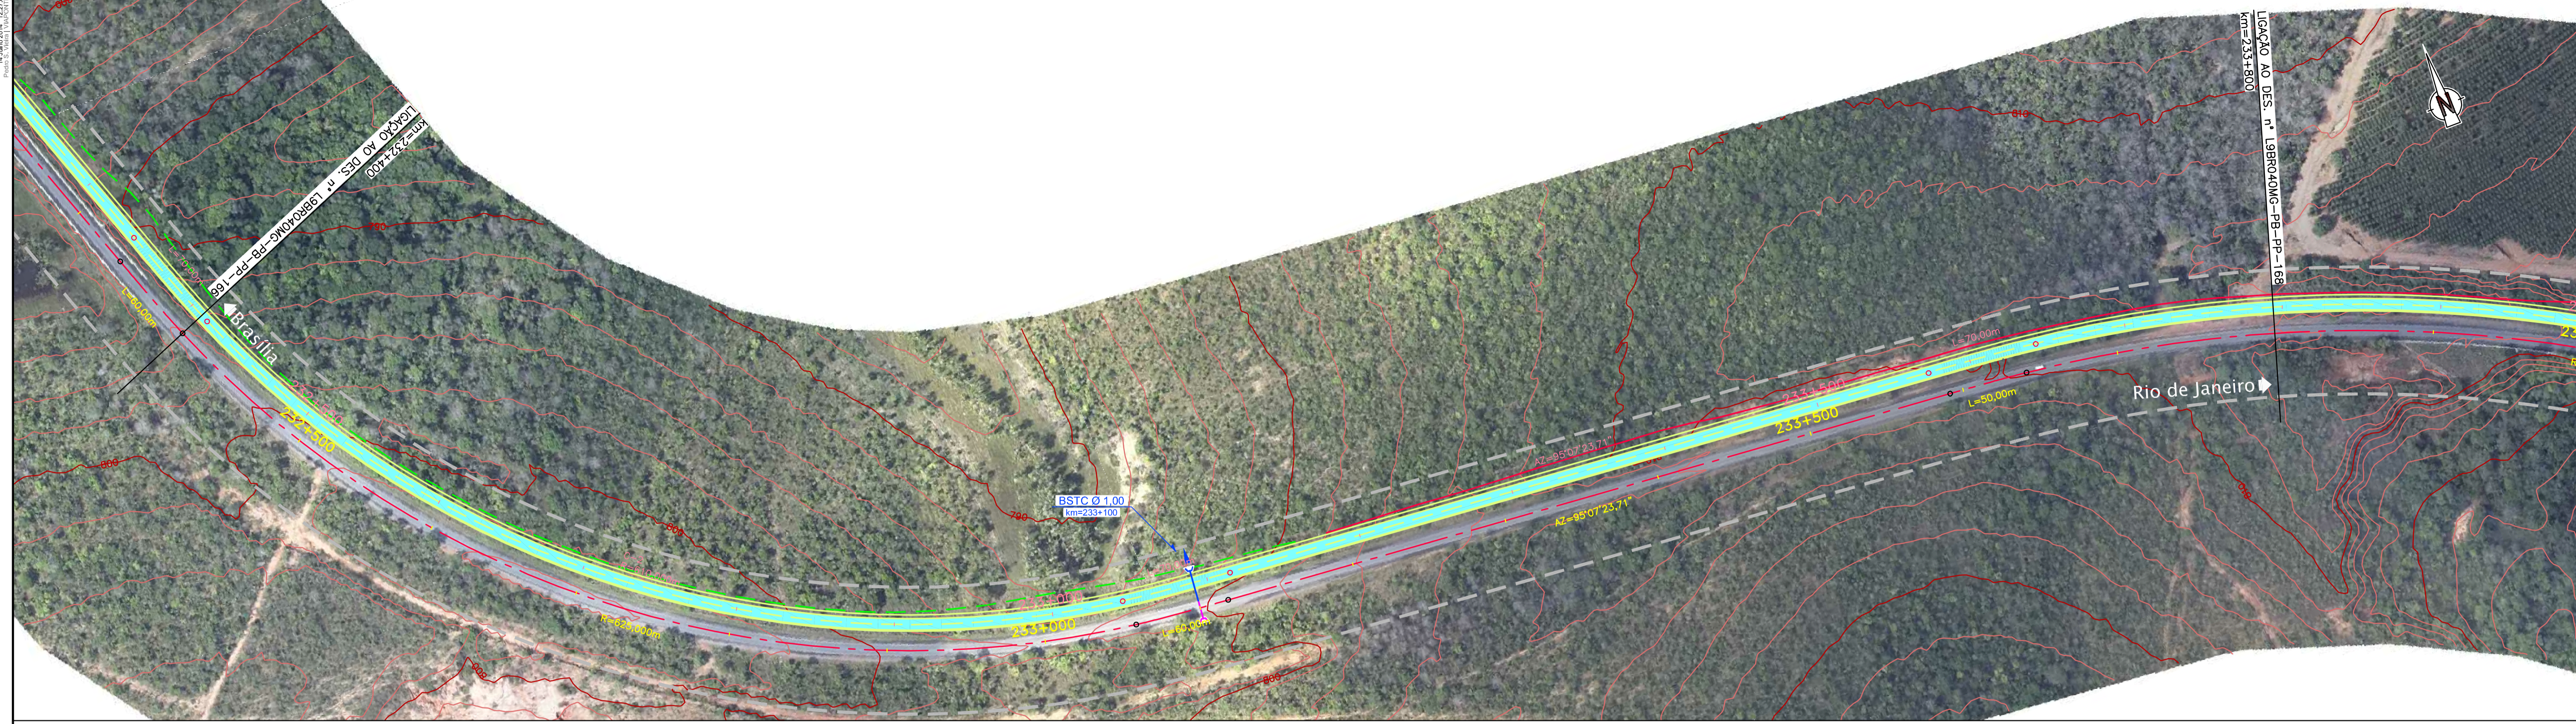