
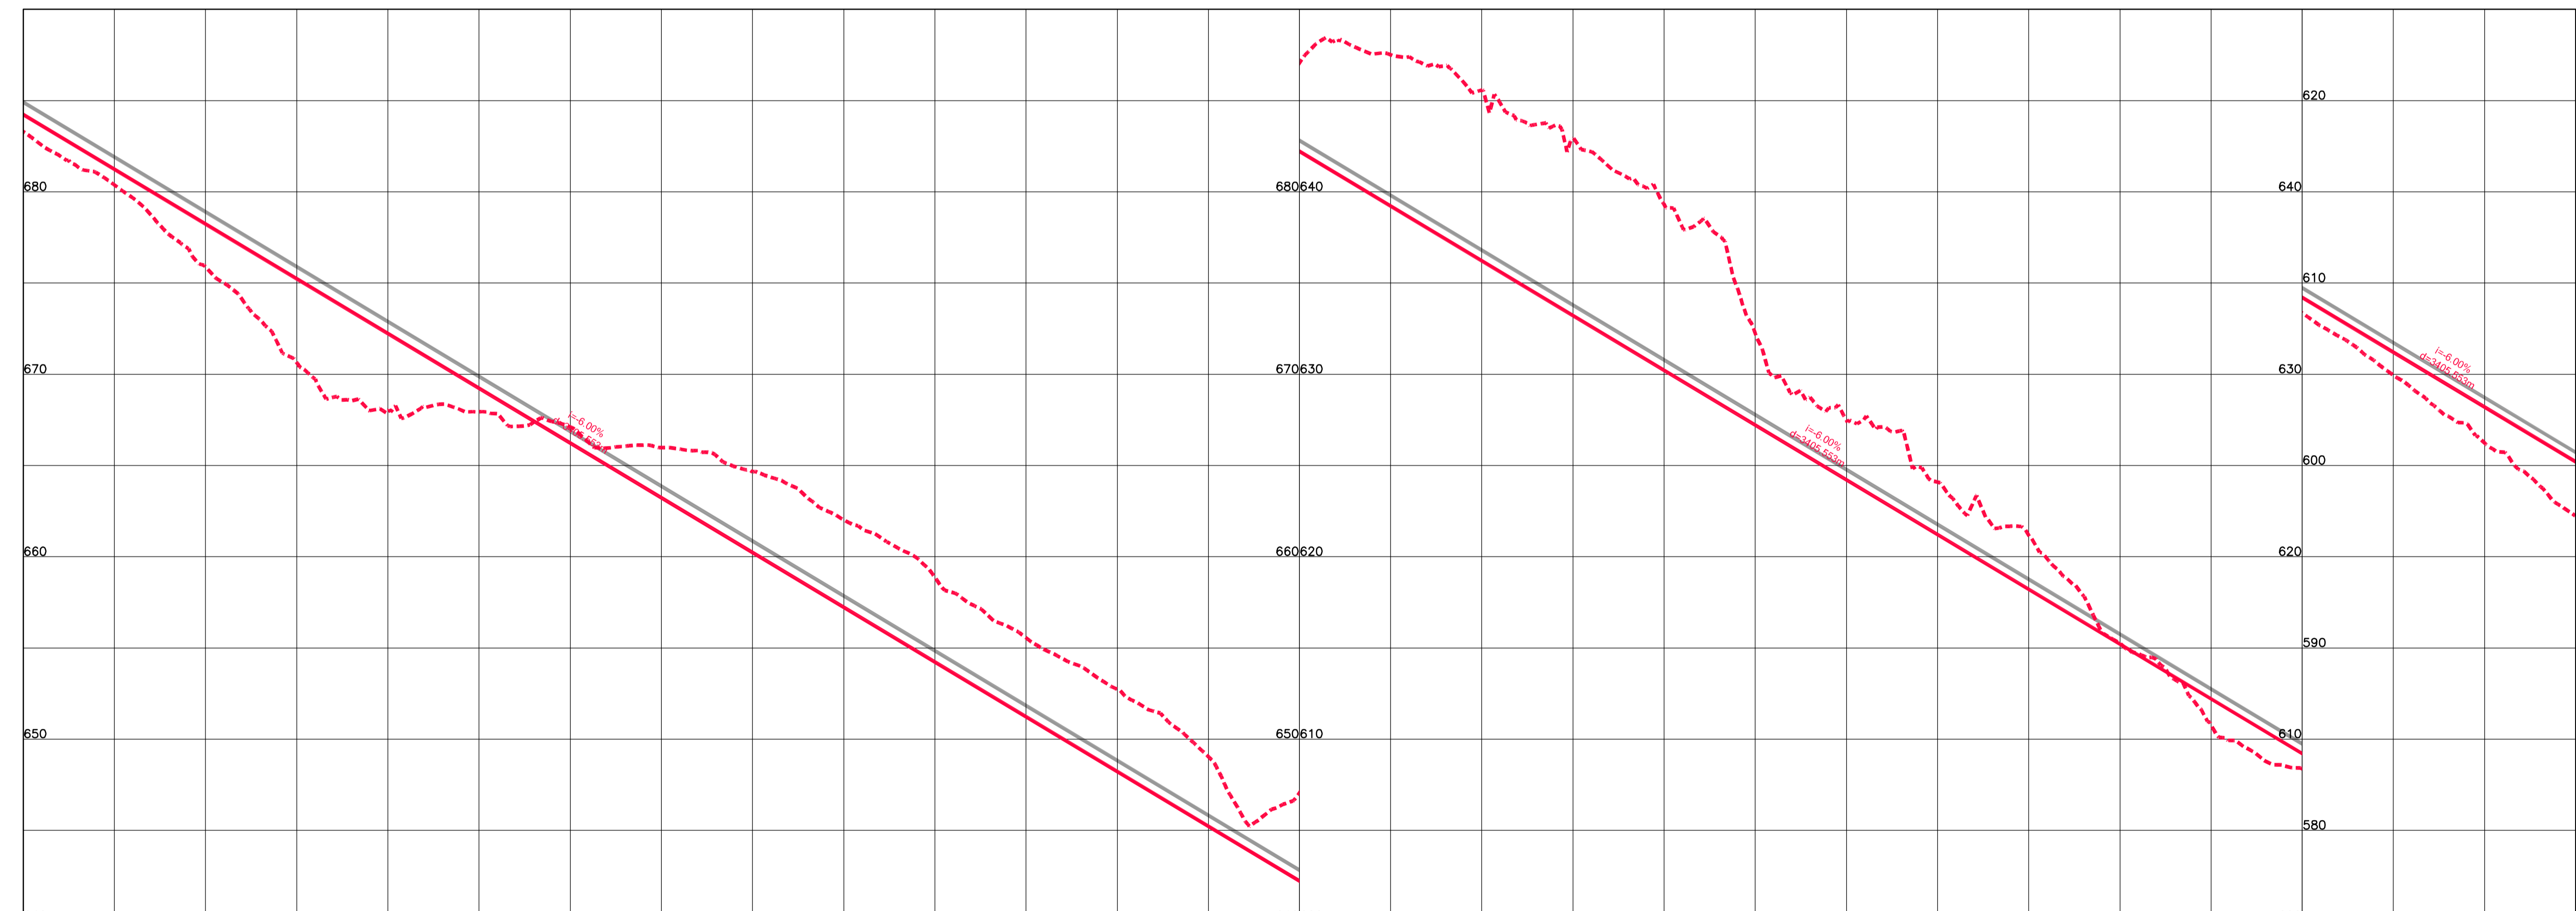


Em cópias deste desenho com formato diferente do A1 atender a escala gráfica

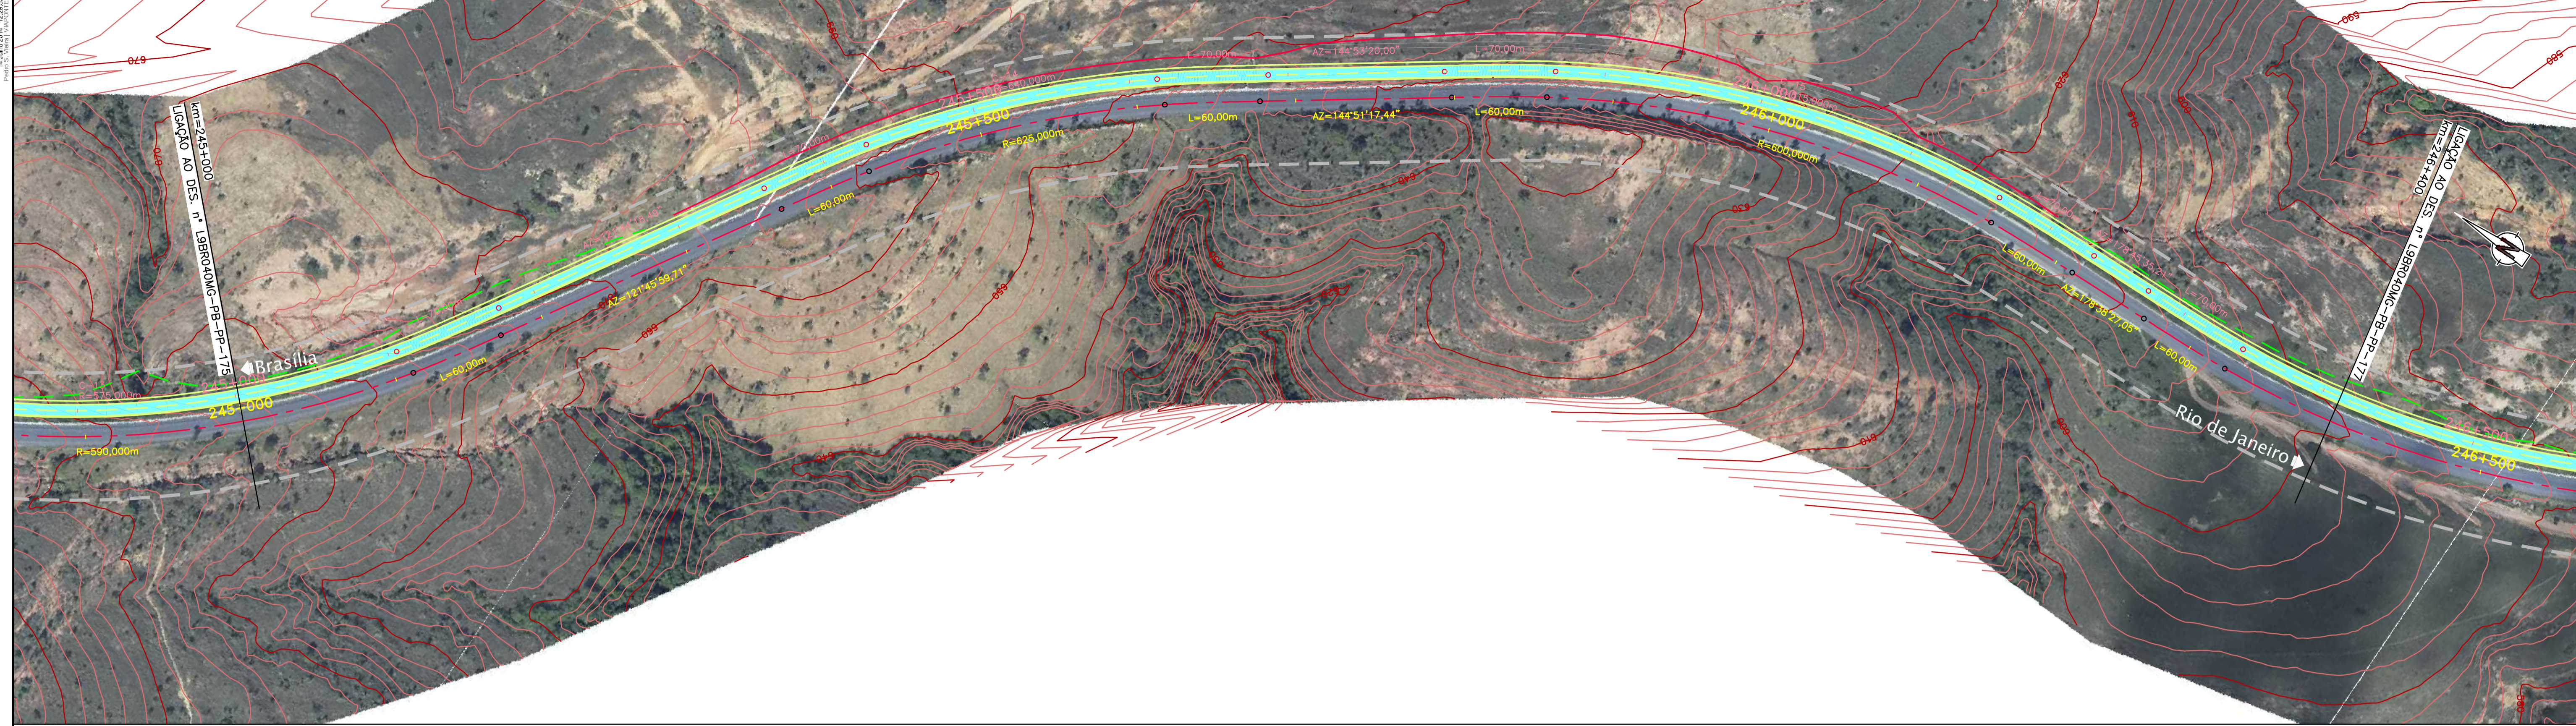

| ESTACIONAMENTO | 12250 | 12255 | 12260 | 12265 | 12270 | 12275 | 12280 | 12285 | 12290 | 12295 | 12300 | 12305 | 12310 | 12315 | 12320 |
|---|---------|---------|---------|---------|---------|---------|---------|---------|---------|---------|---------|---------|---------|---------|---------|
| COTAS TERRENO PISTA NOVA ESQUERDA/DIREITA | 683.299 | 675.881 | 667.998 | 667.119 | 664.645 | 659.867 | 652.745 | 647.088 | 645.576 | 639.31 | 627.486 | 621.174 | 610.781 | 604.955 | 597.239 |
| COTAS PROJETO PISTA NOVA ESQUERDA/DIREITA | 684.235 | 676.235 | 672.234 | 666.232 | 660.230 | 654.228 | 648.226 | 642.224 | 636.222 | 630.220 | 624.218 | 618.216 | 612.214 | 606.212 | 600.210 |
| QUILOMETRAGEM | 245+000 | 245+100 | 245+200 | 245+300 | 245+400 | 245+500 | 245+600 | 245+700 | 245+800 | 245+900 | 246+000 | 246+100 | 246+200 | 246+300 | 246+400 |