


Em cópias deste desenho com formato diferente do A1 atender a escala gráfica

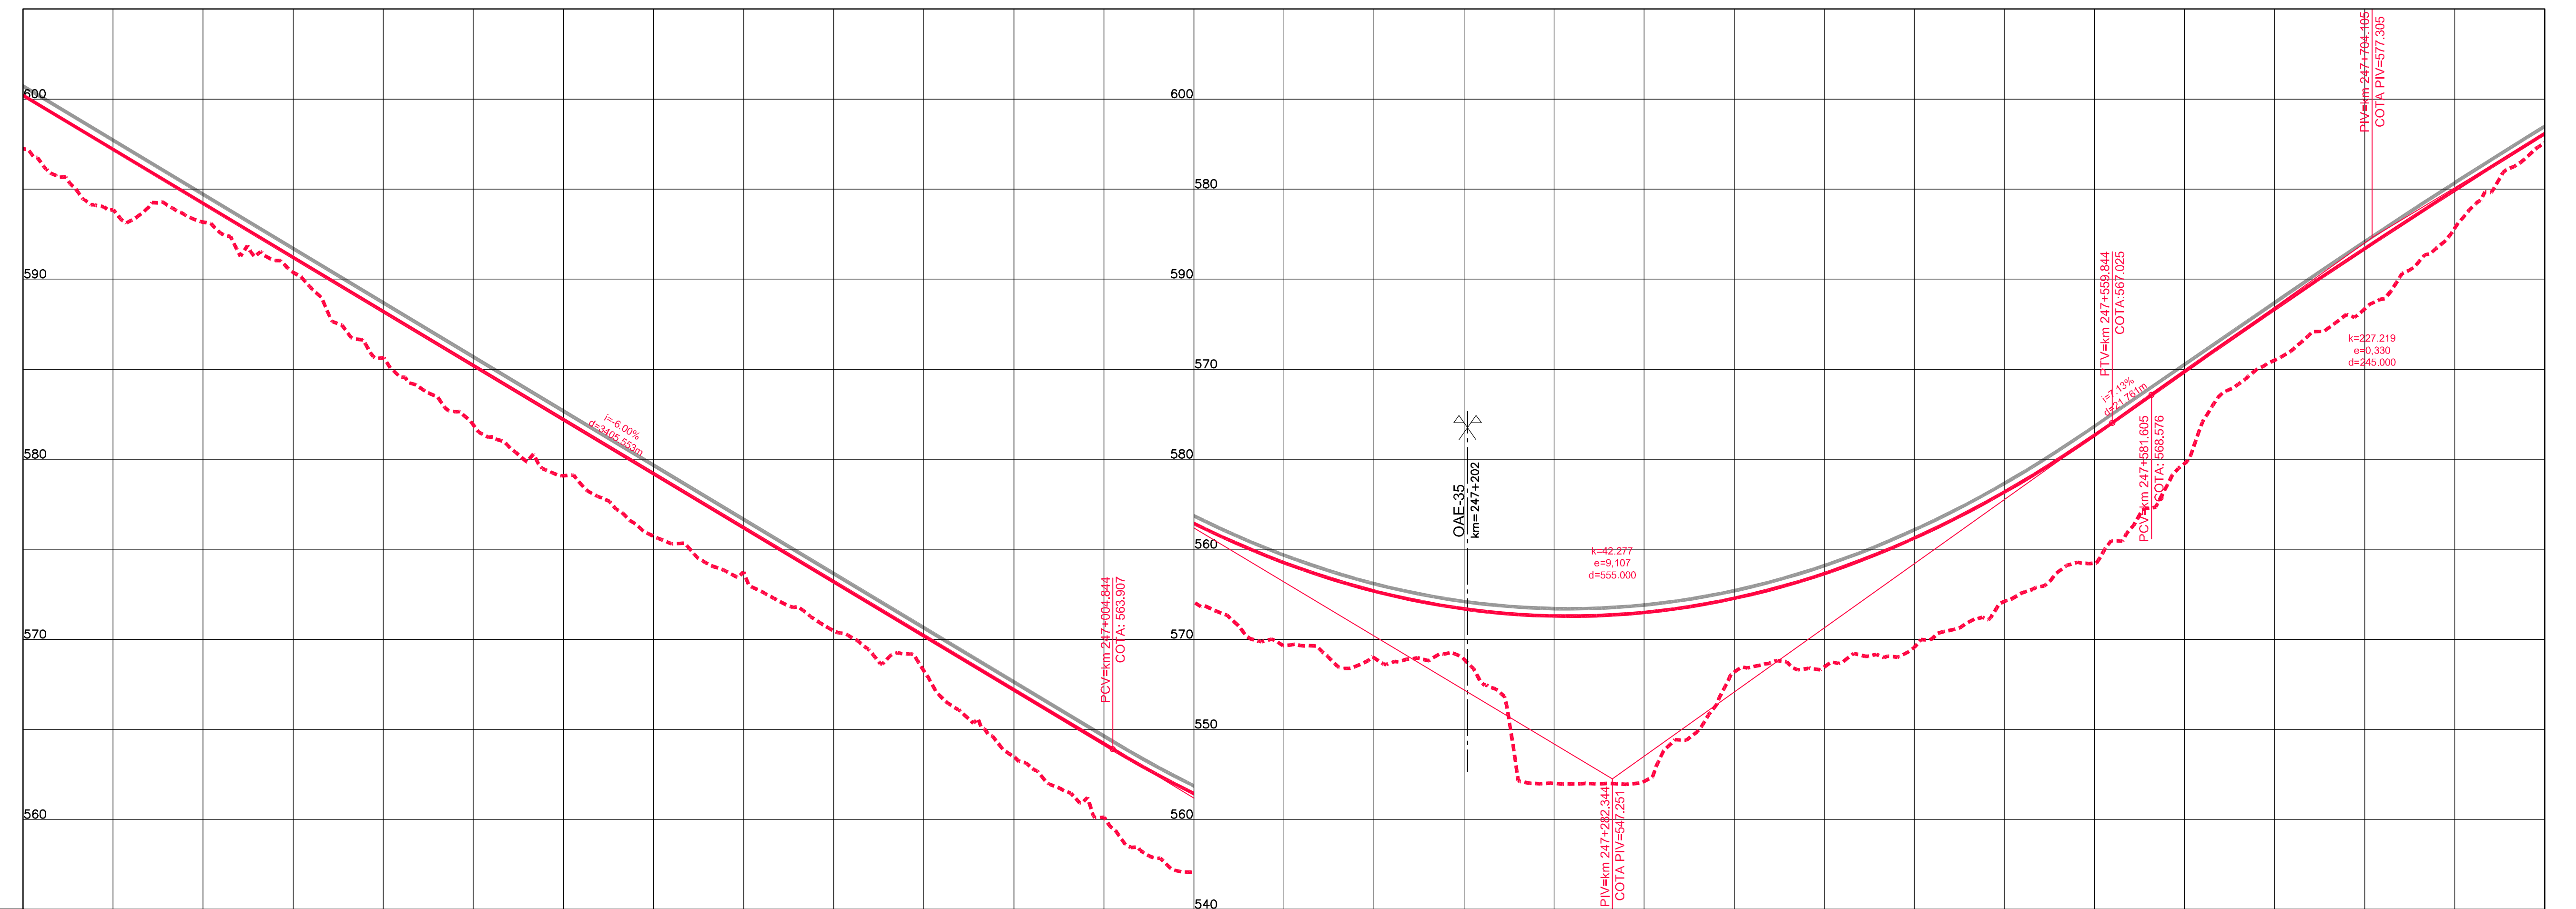

COTAS TERRENO PISTA NOVA ESQUERDA/DIREITA	597,239	593,177	585,635	579,085	573,746	568,255	560,122	554,656	553,902	547,113	553,465	557,113	564,771	573,349	582,579
COTAS PROJETO PISTA NOVA ESQUERDA/DIREITA	600,210	594,208	586,206	582,204	576,202	570,199	564,197	558,266	556,698	556,495	556,657	563,184	569,879	576,704	585,088
ESTAQUEAMENTO	12320	12325	12330	12335	12340	12345	12350	12355	12360	12365	12370	12375	12380	12385	12390
QUILOMETRAGEM	246+400	246+500	246+600	246+700	246+800	246+900	247+000	247+100	247+200	247+300	247+400	247+500	247+600	247+700	247+800