
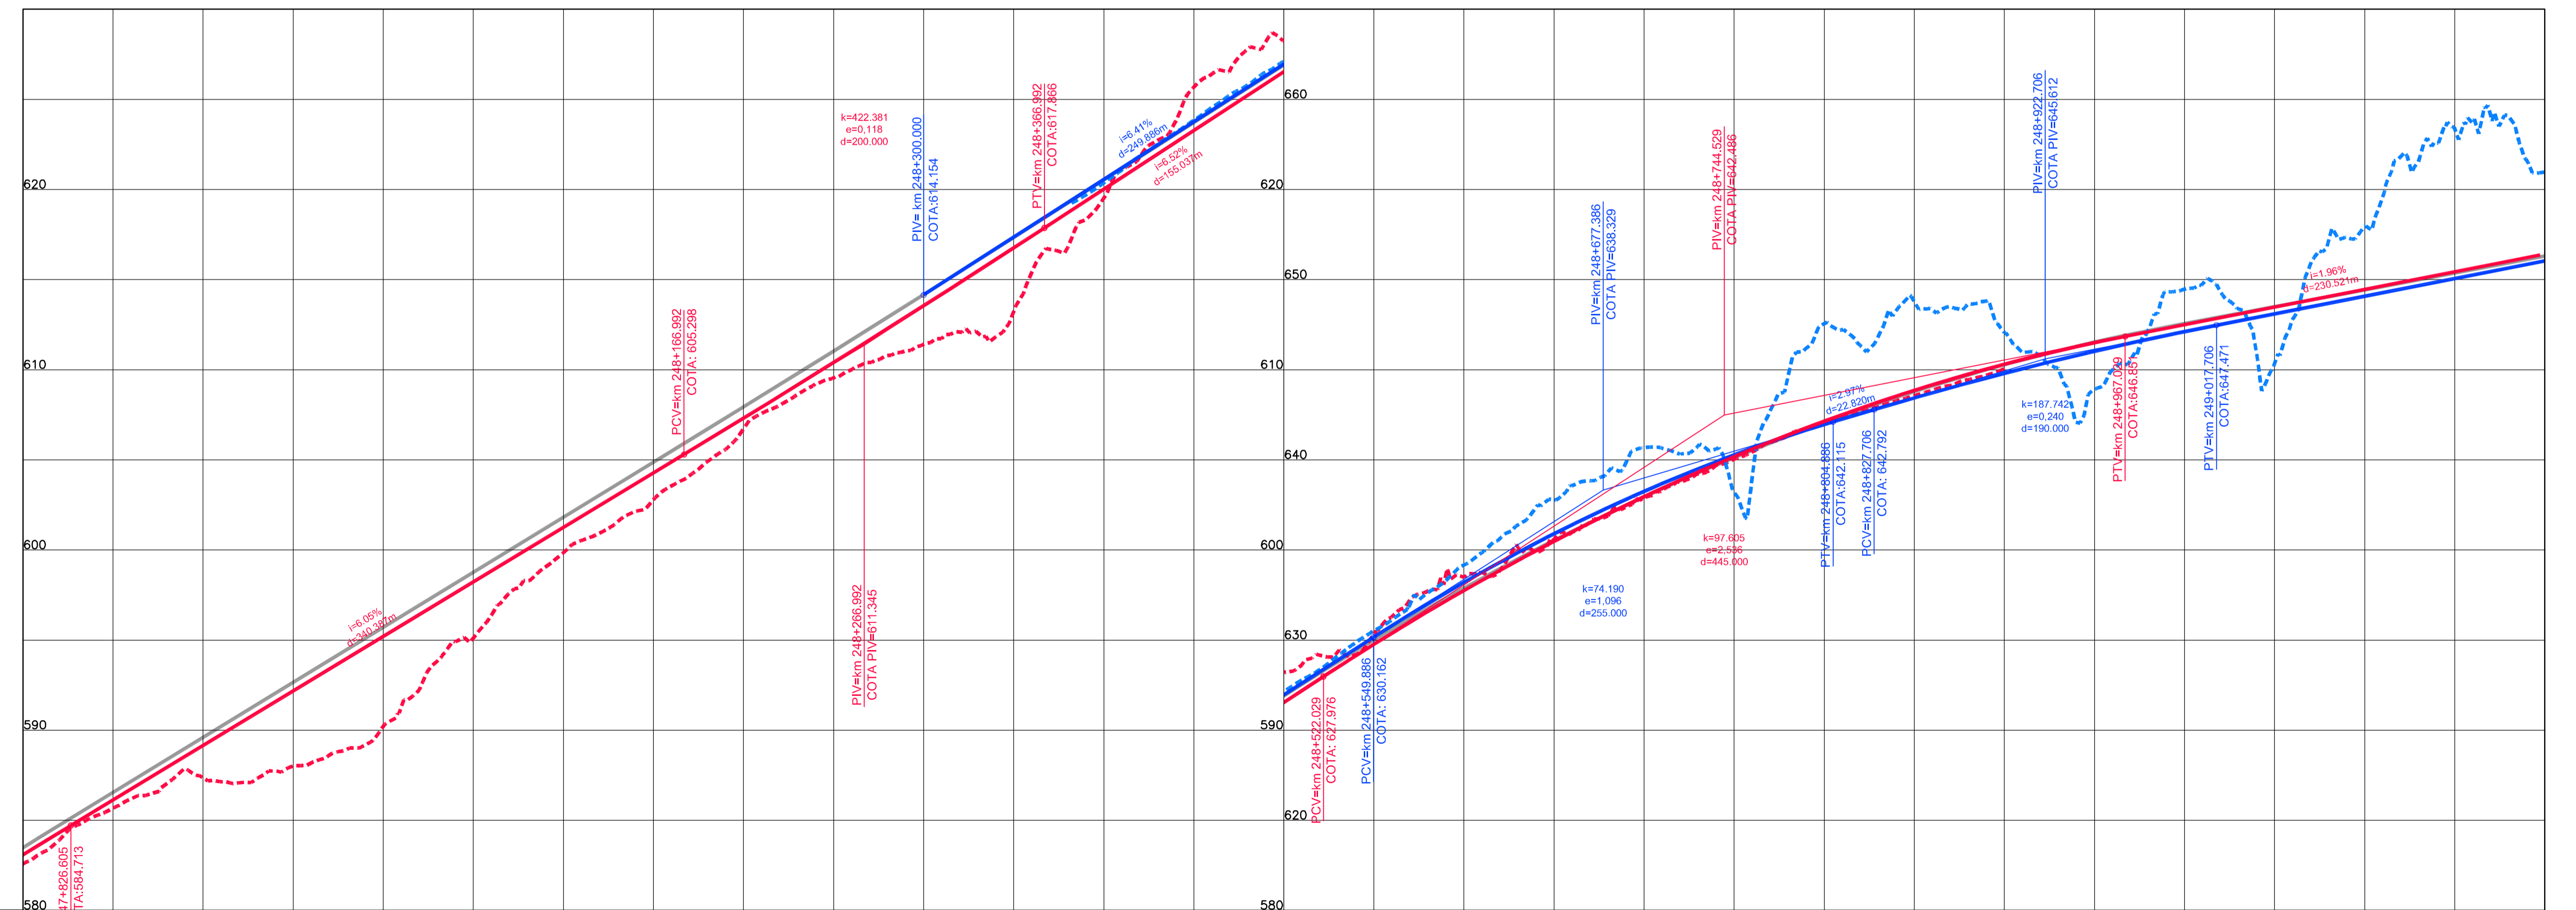


Em cópias deste desenho com formato diferente do A1 atender a escala gráfica

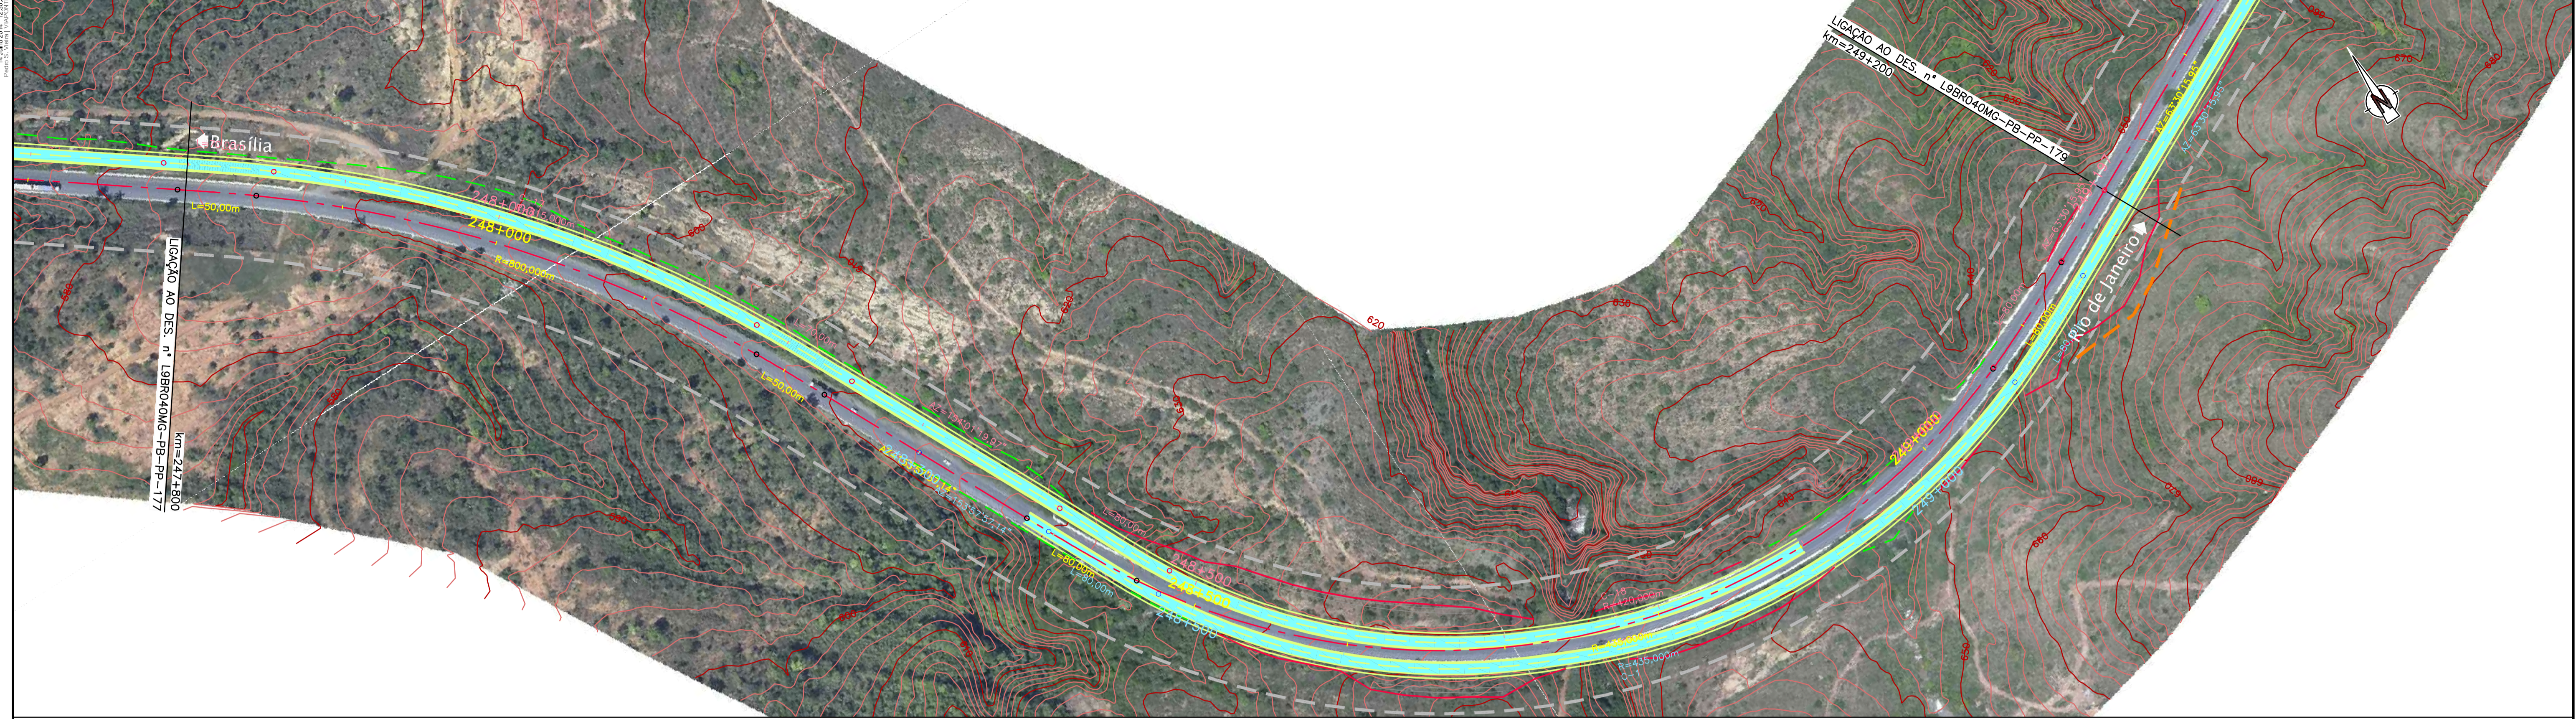

COTAS TERRENO PISTA NOVA ESQUERDA/DIREITA	582,579	587,358	590,21	599,843	606,72	611,413	619,527	628,235	633,49	637,86	642,019	645,037	649,472	652,952	655,989
COTAS PROJETO PISTA NOVA ESQUERDA/DIREITA	583,088	589,152	595,199	601,247	607,307	613,351	620,019	626,540	632,749	637,959	642,145	645,106	648,459	652,240	655,290
ESTAQUEAMENTO	12390	12395	12400	12405	12410	12415	12420	12425	12430	12435	12440	12445	12450	12455	12460
QUILOMETRAGEM	247+800	247+900	248+000	248+100	248+200	248+300	248+400	248+500	248+600	248+700	248+800	248+900	249+000	249+100	249+200