
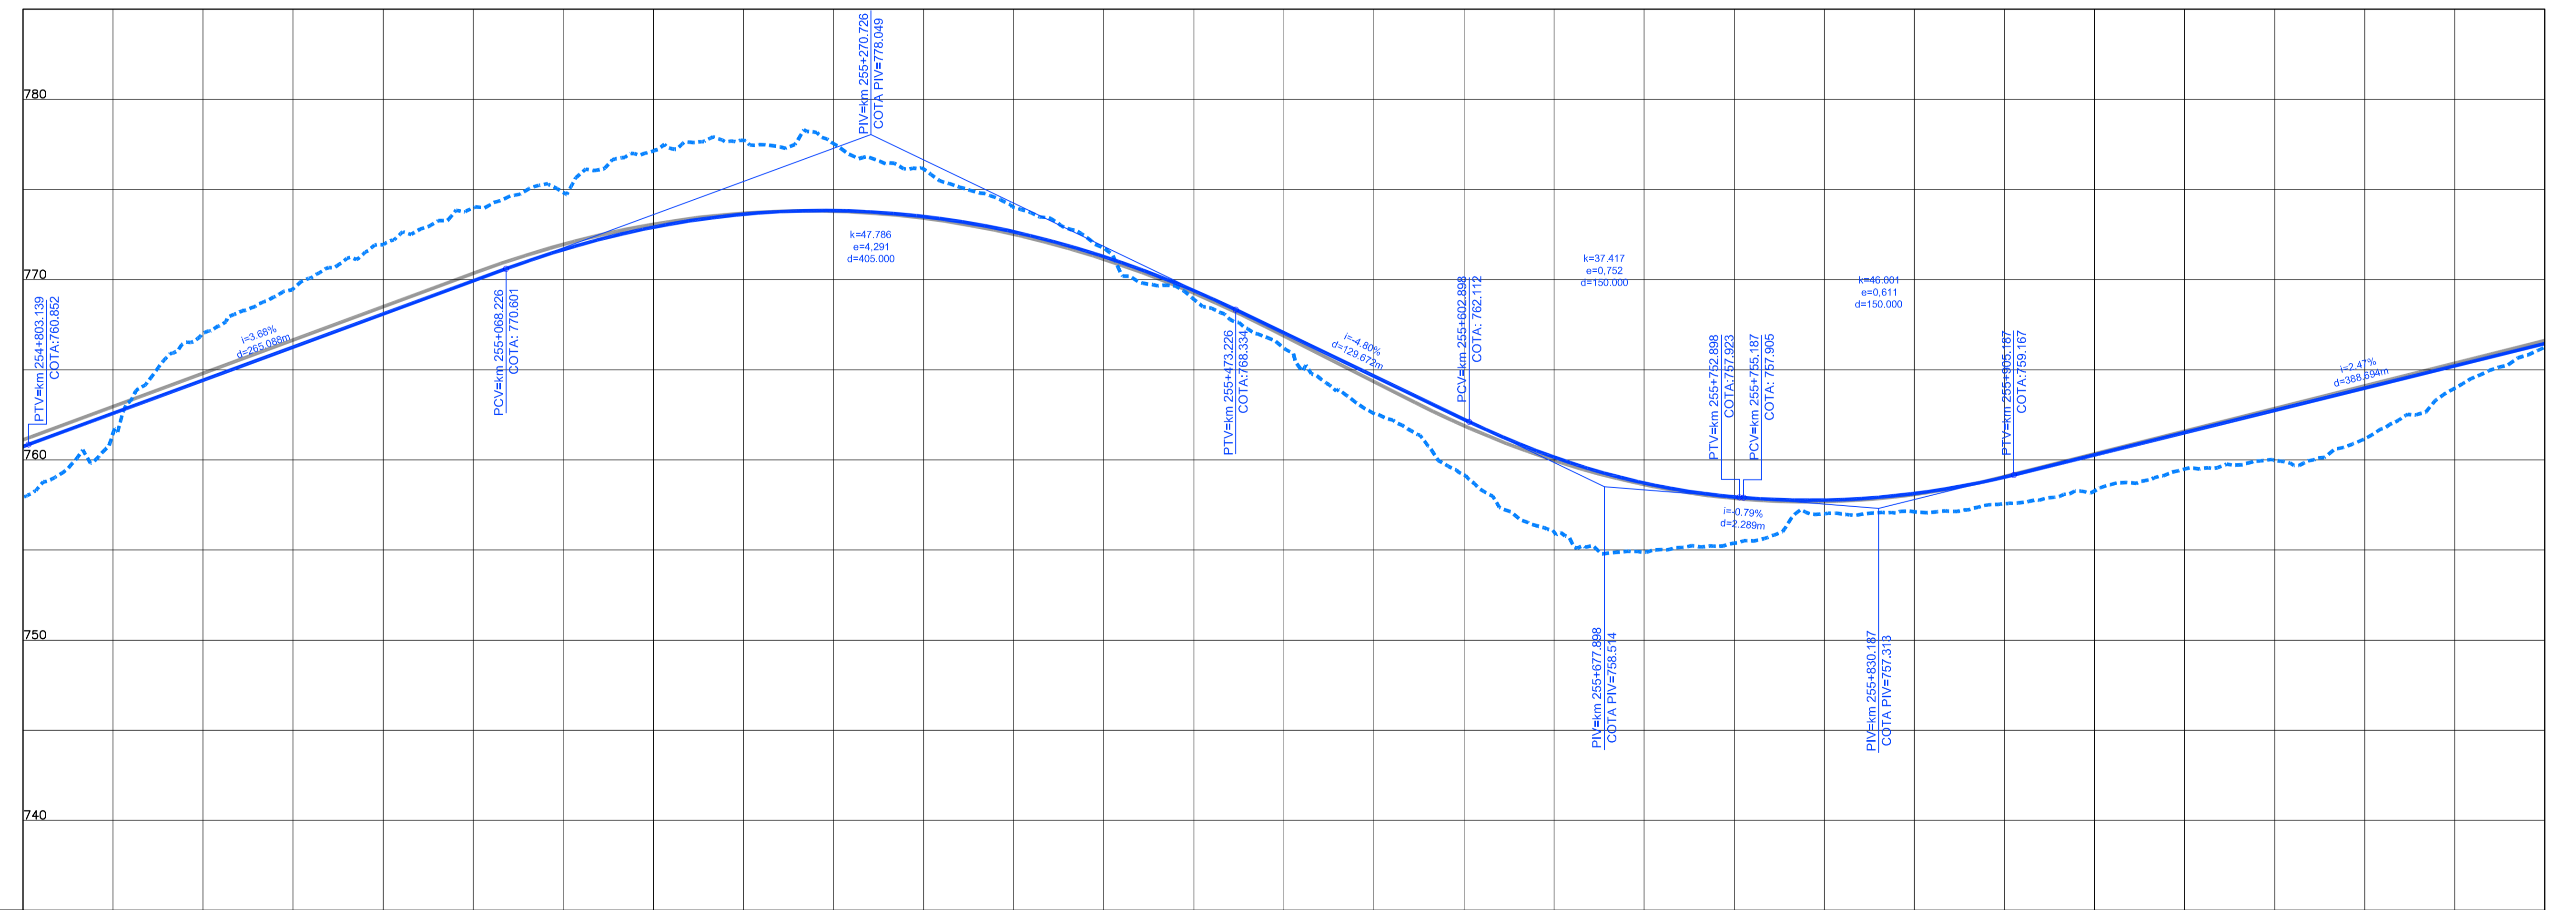


Em cópias deste desenho com formato diferente do A1 atender a escala gráfica

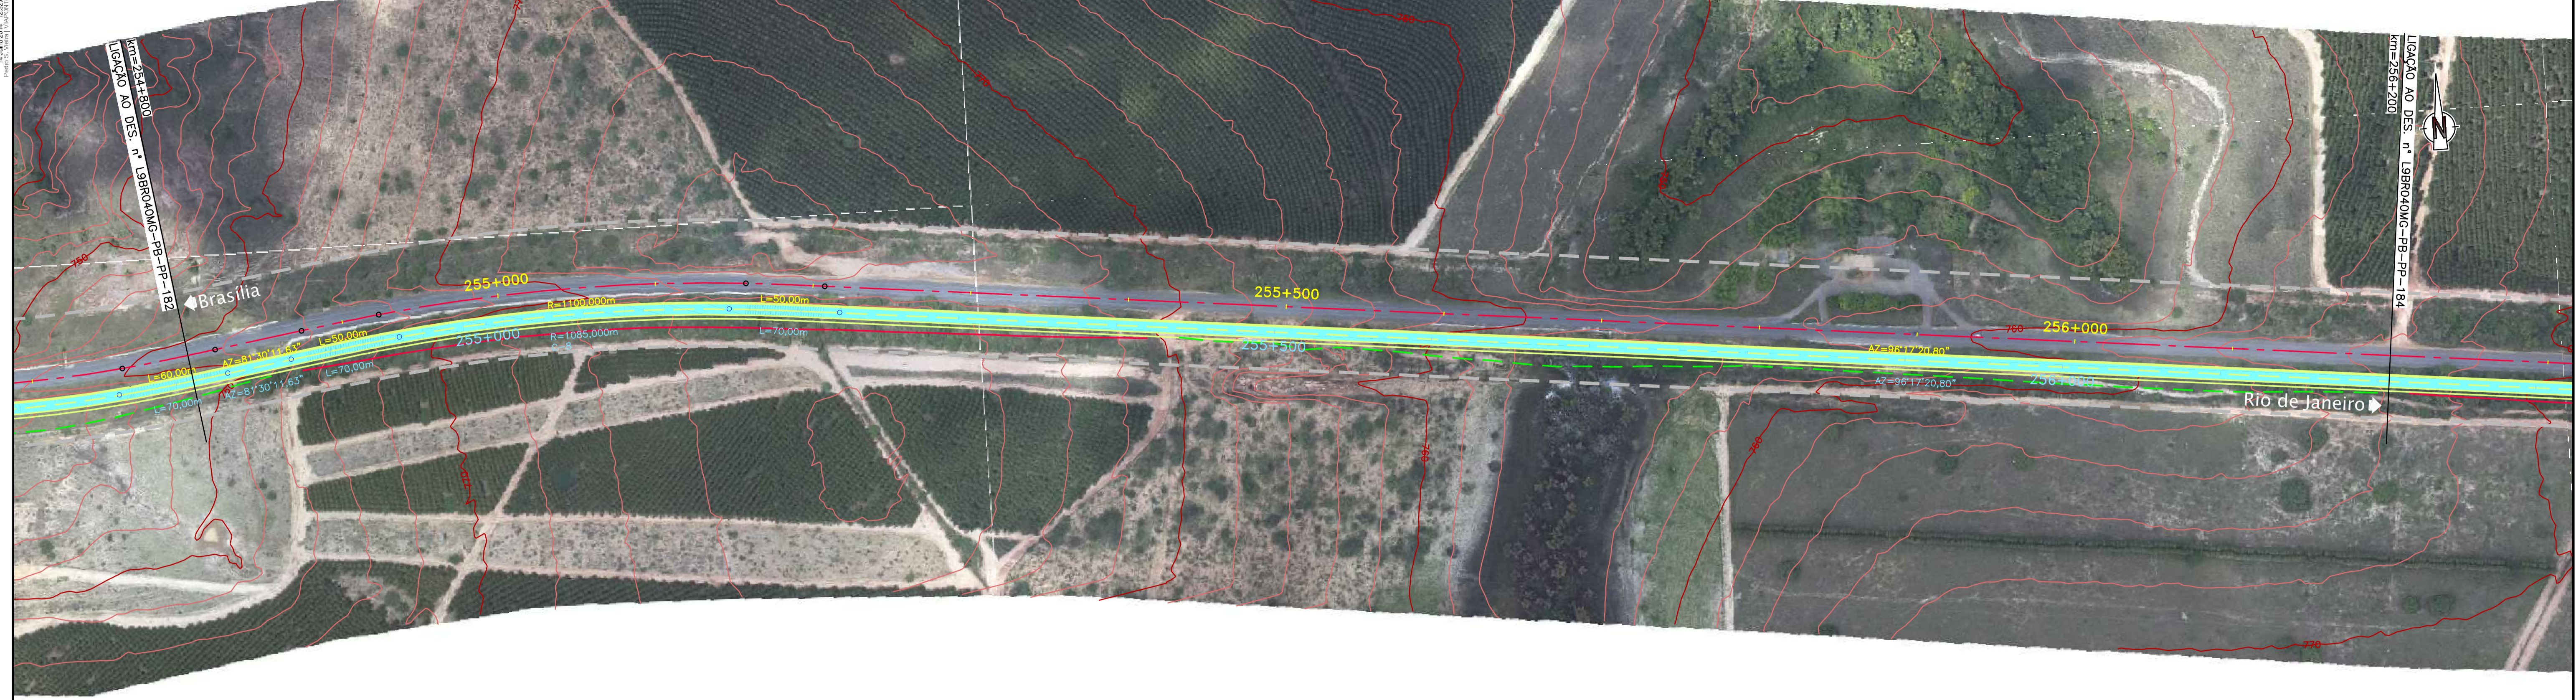

	12740	12745	12750	12755	12760	12765	12770	12775	12780	12785	12790	12795	12800	12805	12810										
COTAS TERRENO PISTA NOVA ESQUERDA/DIREITA	757,942	767,03	771,936	774,846	777,723	776,138	772,160	771,751	766,696	766,193	759,539	759,17	754,965	754,855	756,999	757,004	757,545	759,494	760,871	761,17	765,927	766,262			
COTAS PROJETO PISTA NOVA ESQUERDA/DIREITA	757,862	766,432	771,544	775,218	774,846	777,687	771,723	776,155	776,138	772,160	771,751	766,696	766,193	759,539	759,17	754,965	754,855	756,999	757,004	757,545	759,494	760,871	761,17	765,927	766,262
ESTAQUEAMENTO	12740	12745	12750	12755	12760	12765	12770	12775	12780	12785	12790	12795	12800	12805	12810										
QUILOMETRAGEM	254+800	254+900	255+000	255+100	255+200	255+300	255+400	255+500	255+600	255+700	255+800	255+900	256+000	256+100	256+200										