
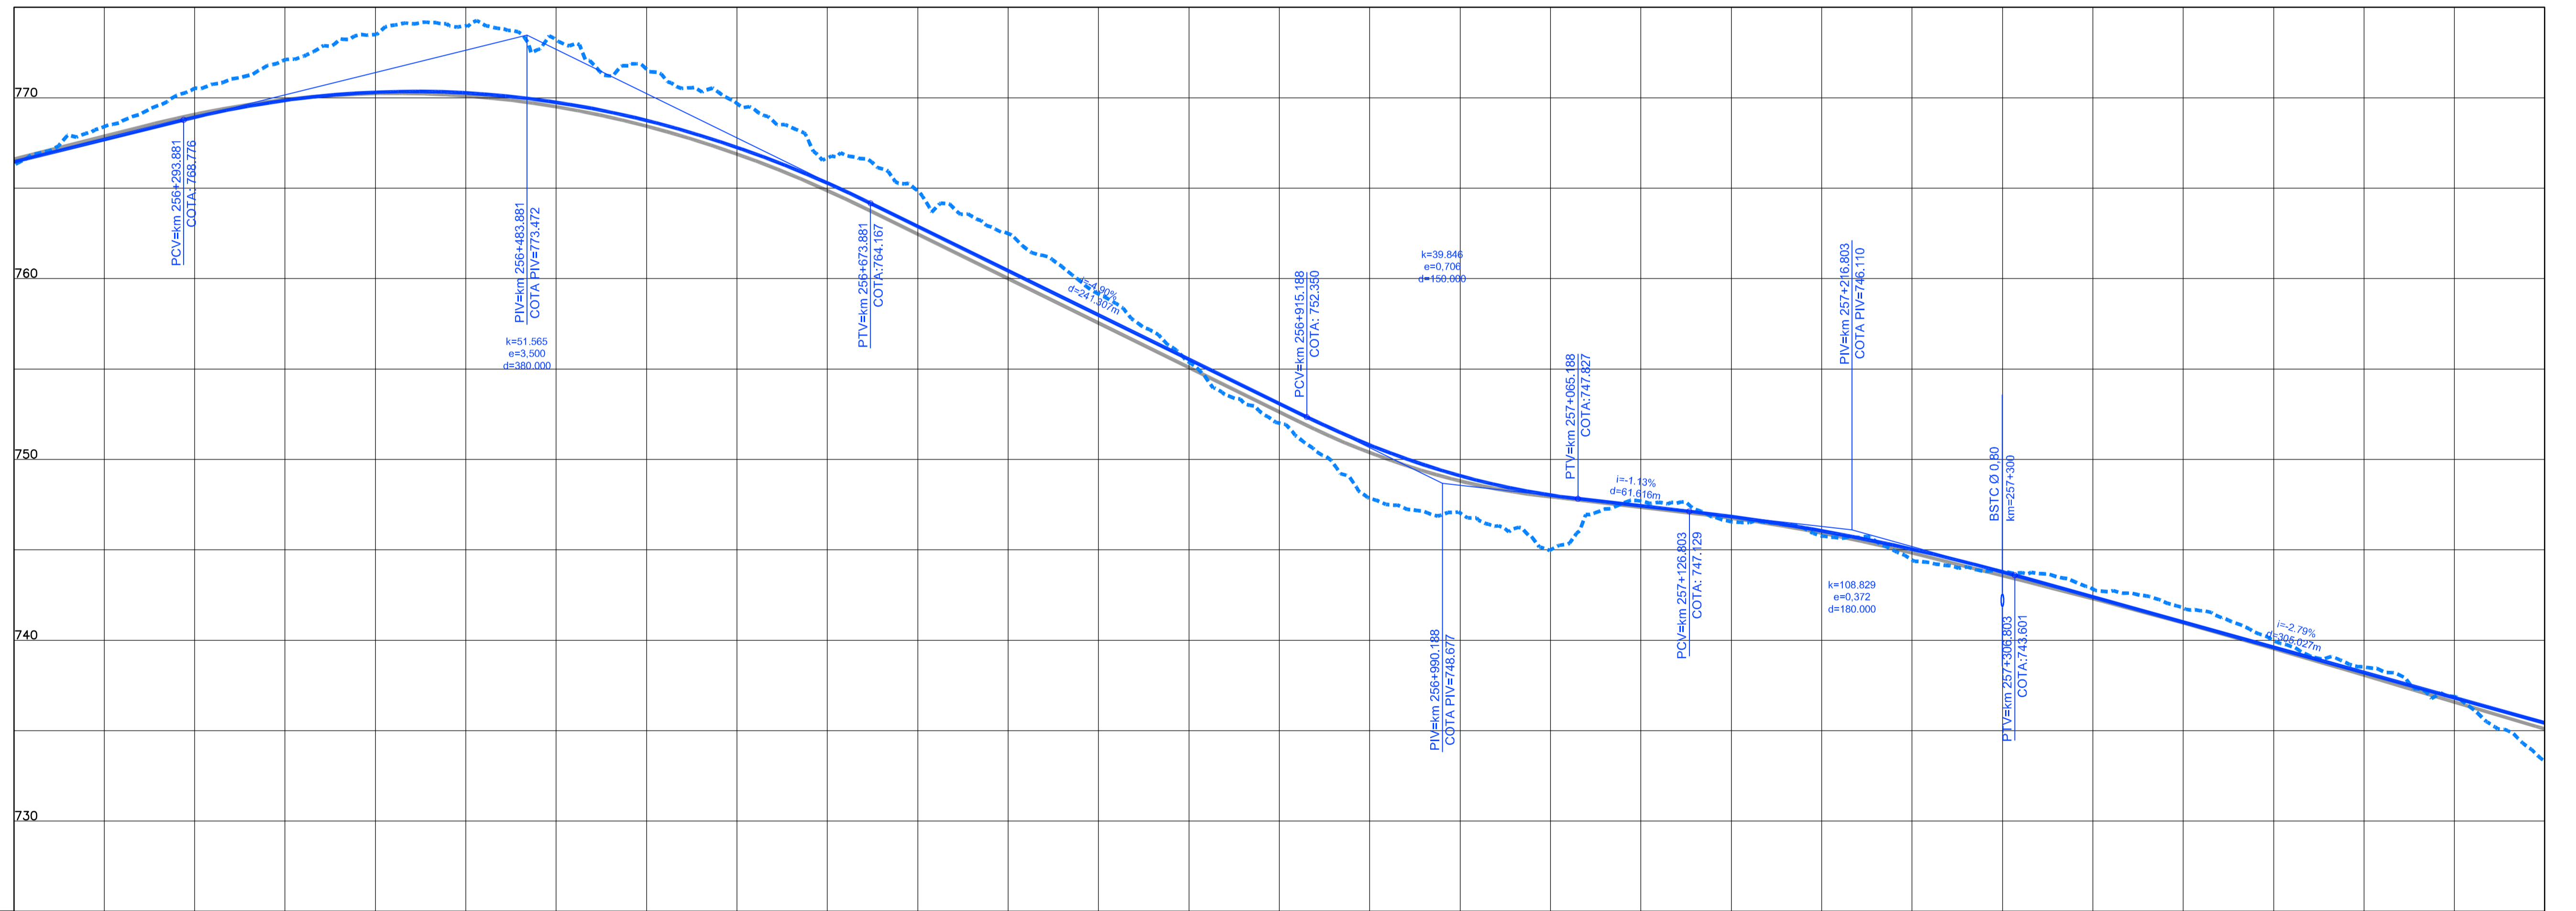


Em cópias deste desenho com formato diferente do A1 atender a escala gráfica

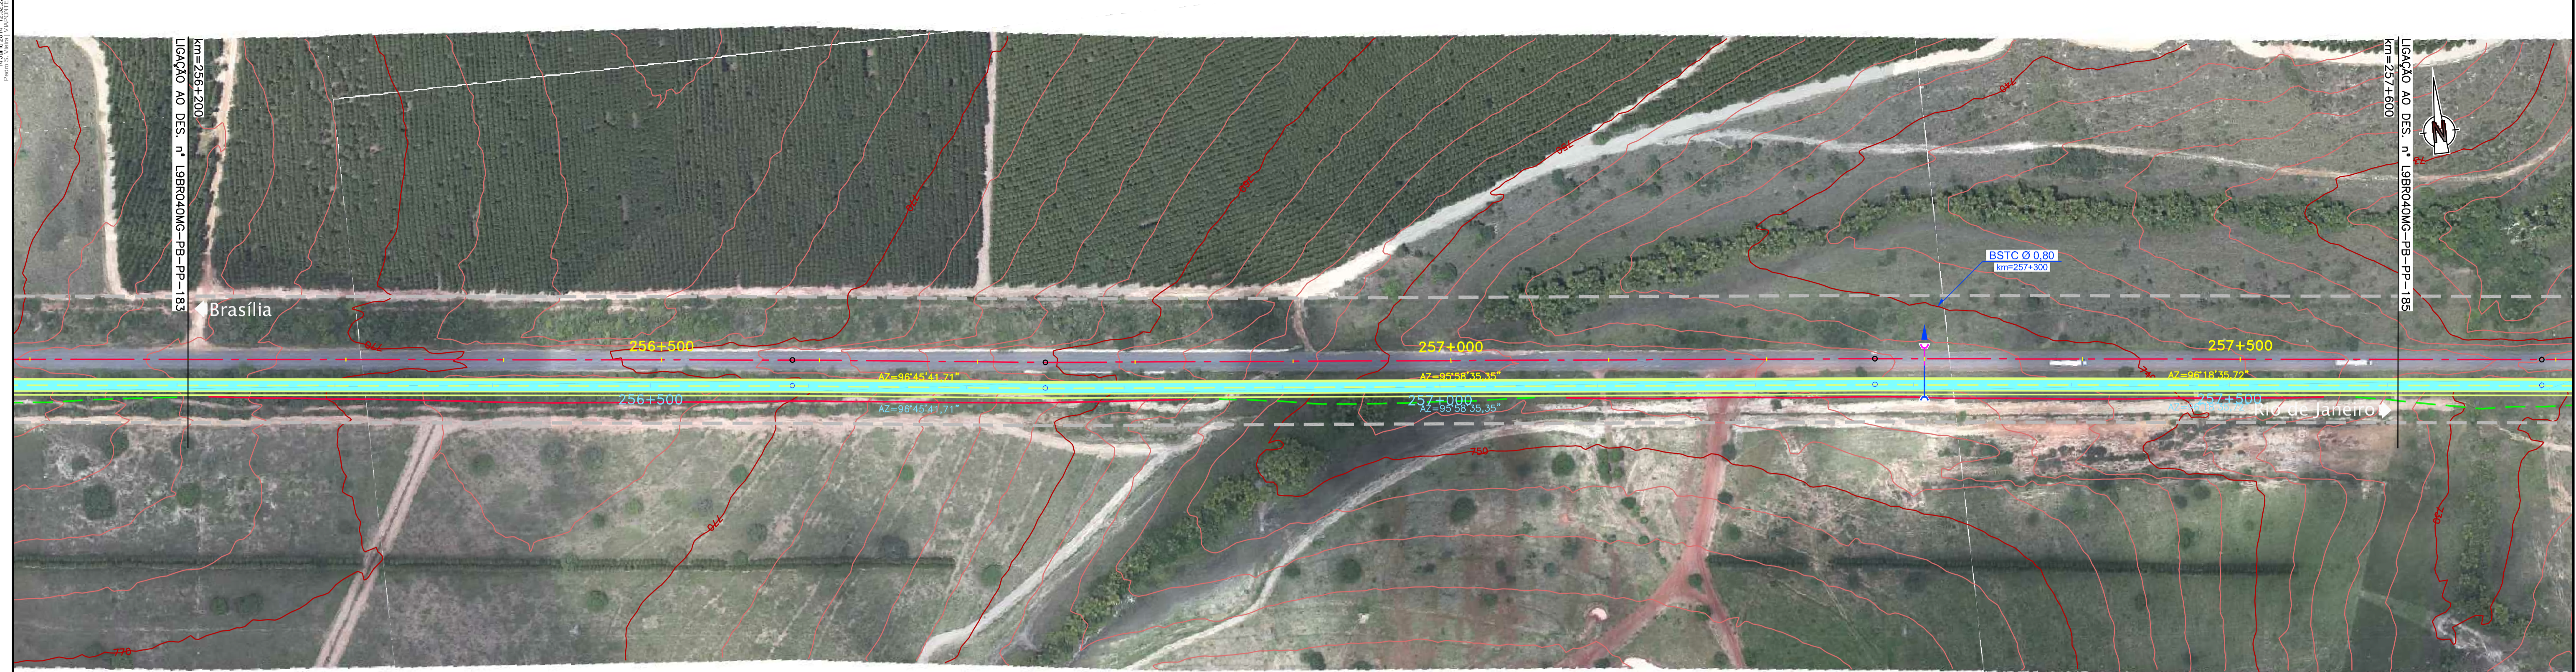

	12810	12815	12820	12825	12830	12835	12840	12845	12850	12855	12860	12865	12870	12875	12880
COTAS TERRENO PISTA NOVA ESQUERDA/DIREITA	766,262	770,535	773,498	773,202	769,688	764,858	752,01	747,042	747,693	745,766	743,786	741,776	738,603	735,53	733,304
COTAS PROJETO PISTA NOVA ESQUERDA/DIREITA	765,927	770,218	773,495	772,896	770,081	765,281	752,412	747,074	747,693	746,031	743,816	741,963	738,603	735,53	733,304
ESTAQUEAMENTO	12810	12815	12820	12825	12830	12835	12840	12845	12850	12855	12860	12865	12870	12875	12880
QUILOMETRAGEM	256+200	256+300	256+400	256+500	256+600	256+700	256+800	256+900	257+000	257+100	257+200	257+300	257+400	257+500	257+600