


Em cópias deste desenho com formato diferente do A1 atender a escala gráfica

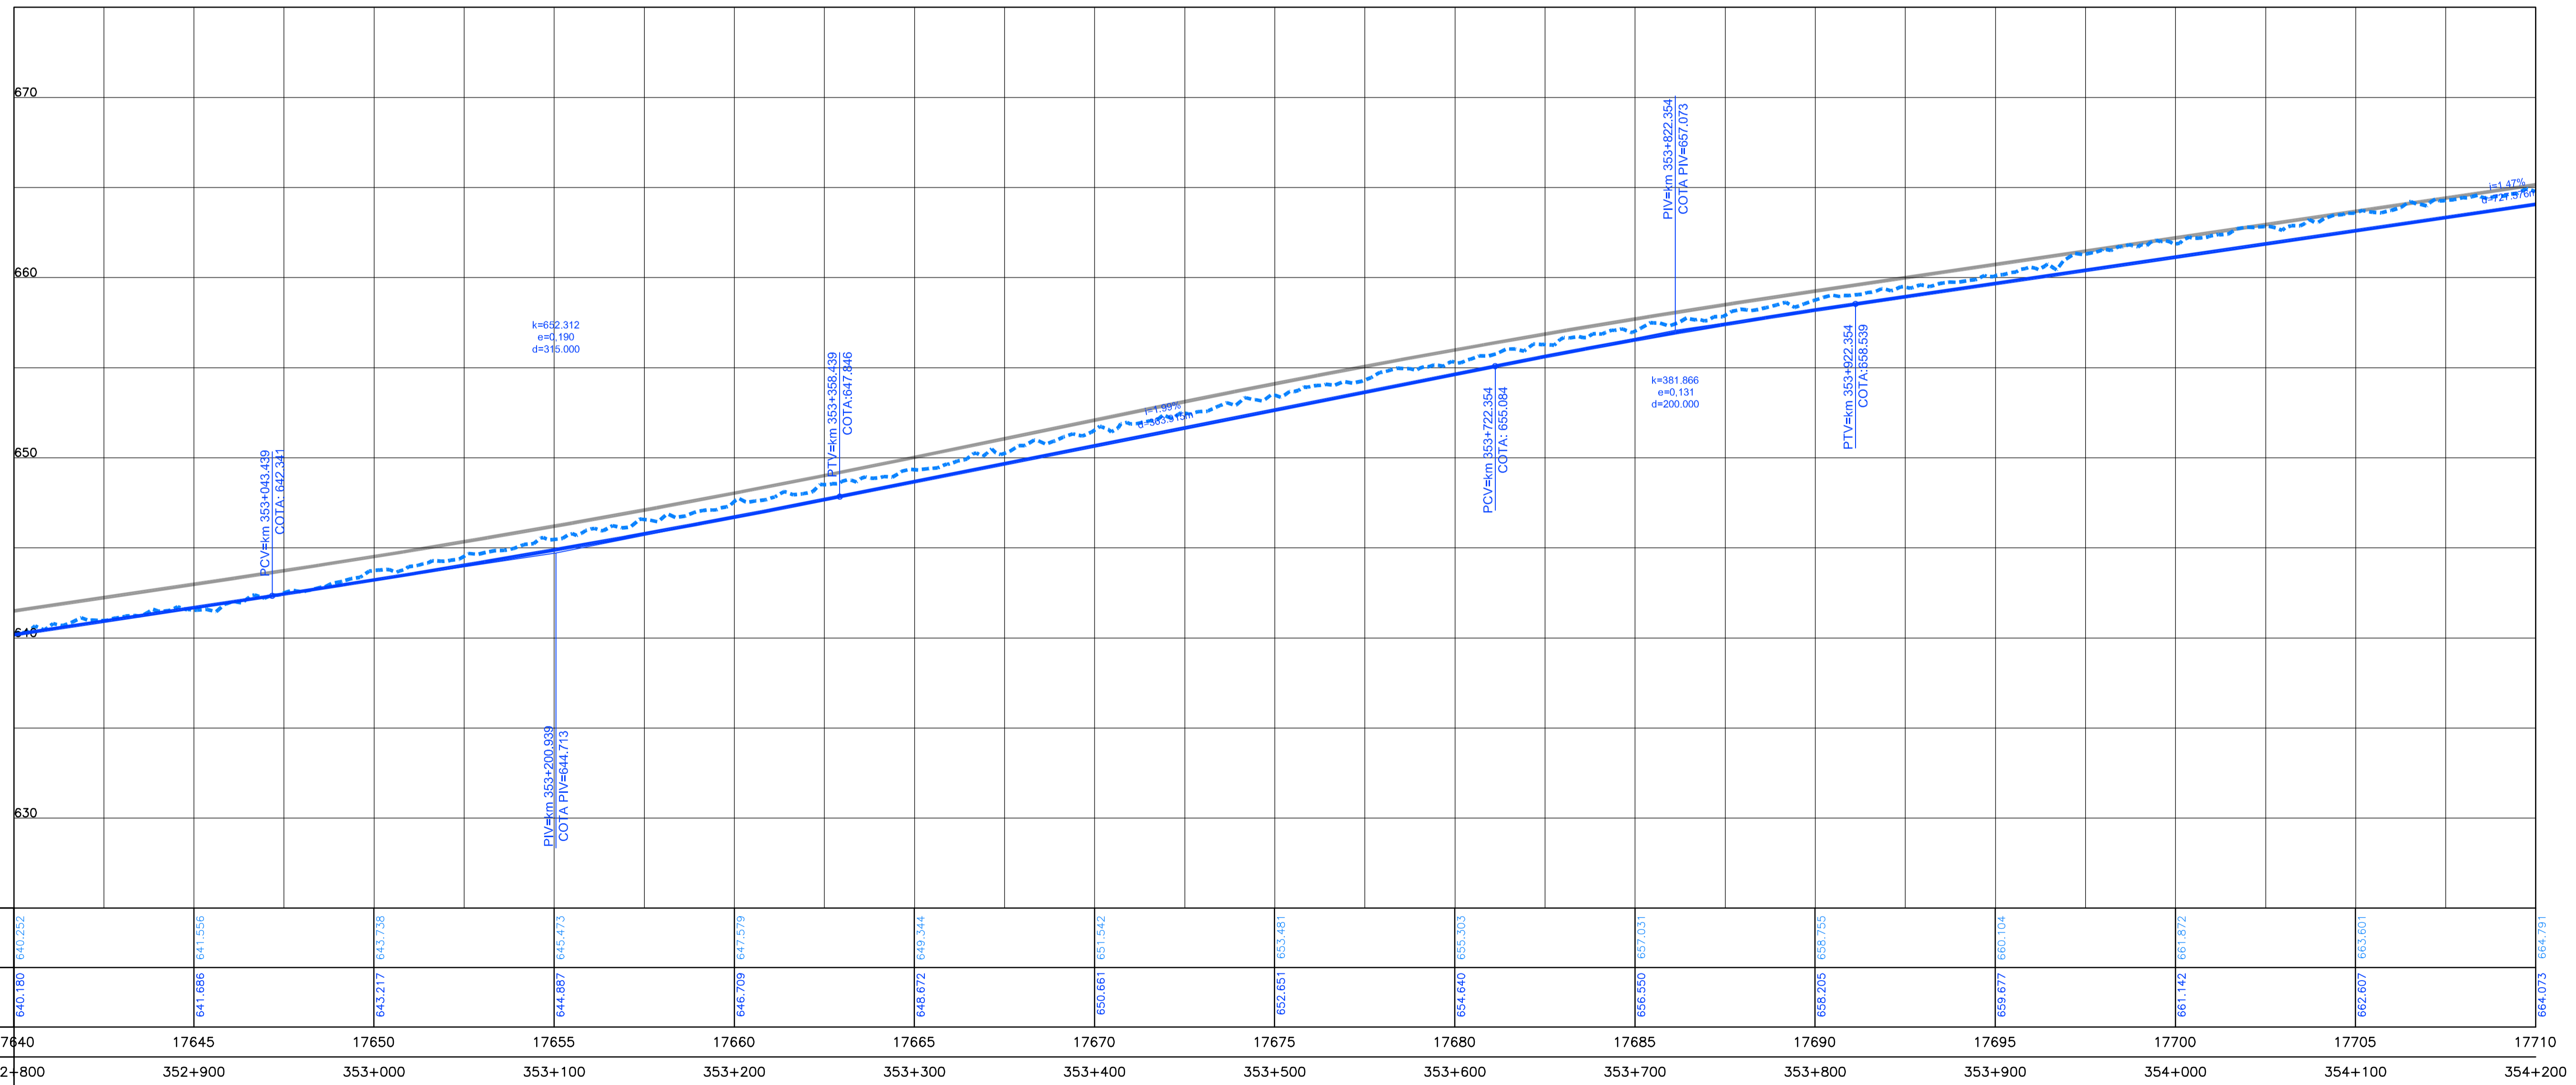

COTAS TERRENO PISTA NOVA ESQUERDA/DIREITA	640,252	641,506	643,738	645,473	647,579	649,314	651,542	653,481	655,303	657,031	658,755	660,104	661,142	662,601	664,791
COTAS PROJETO PISTA NOVA ESQUERDA/DIREITA	640,180	641,686	643,217	644,887	646,709	648,672	650,661	652,651	654,640	656,550	658,205	659,677	661,142	662,607	664,791
ESTAQUEAMENTO	17640	17645	17650	17655	17660	17665	17670	17675	17680	17685	17690	17695	17700	17705	17710
QUILOMETRAGEM	352+800	352+900	353+000	353+100	353+200	353+300	353+400	353+500	353+600	353+700	353+800	353+900	354+000	354+100	354+200

Scale bar and legend for the drawing, showing various symbols and their corresponding values.