
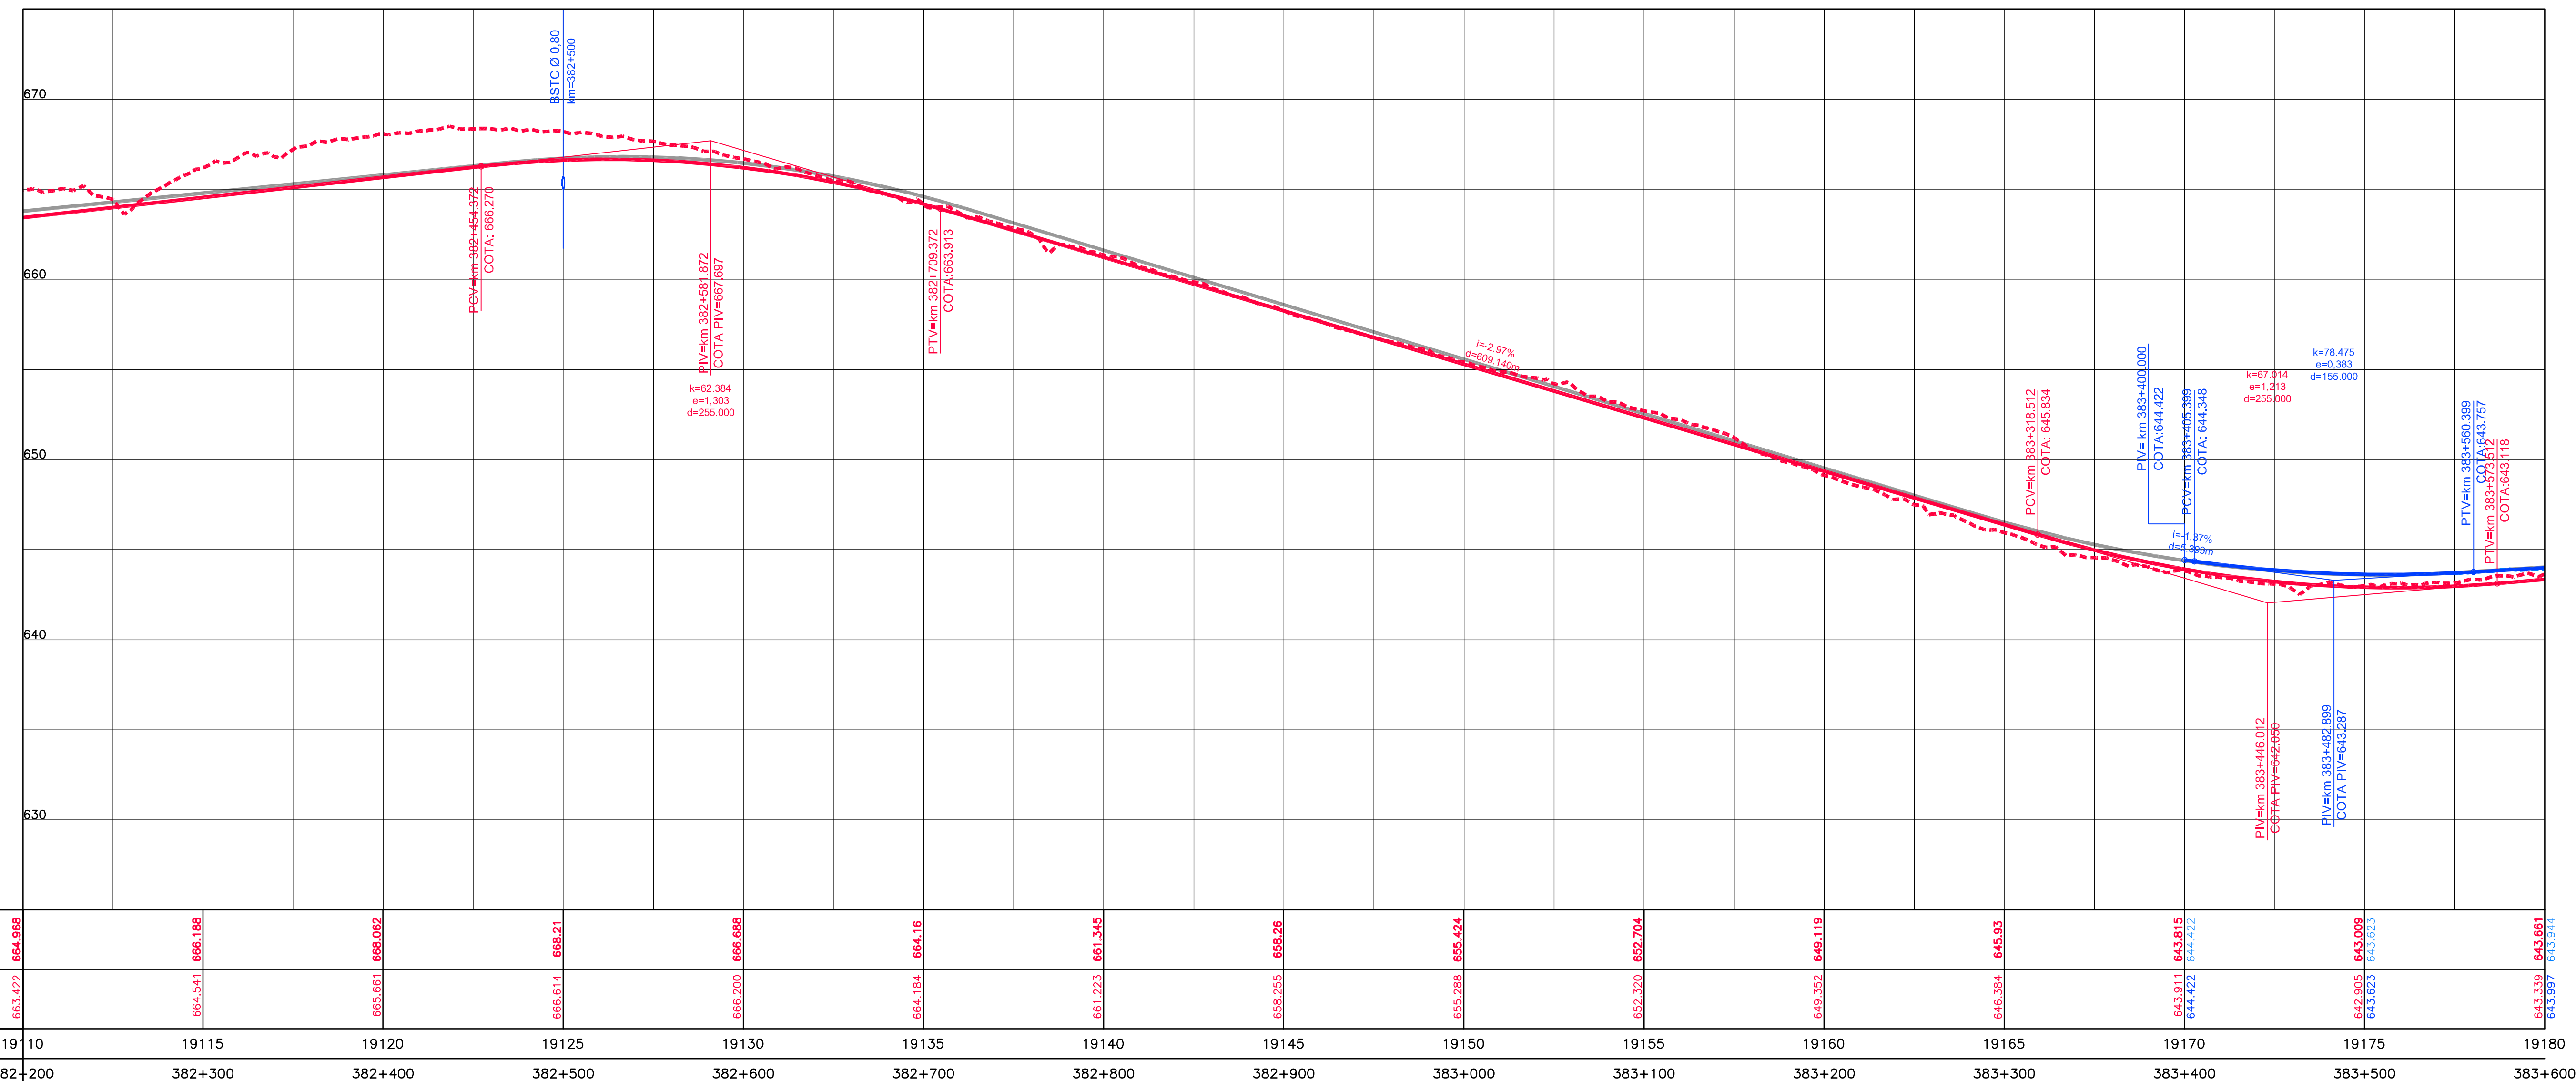


Em cópias deste desenho com formato diferente do A1 atender a escala gráfica

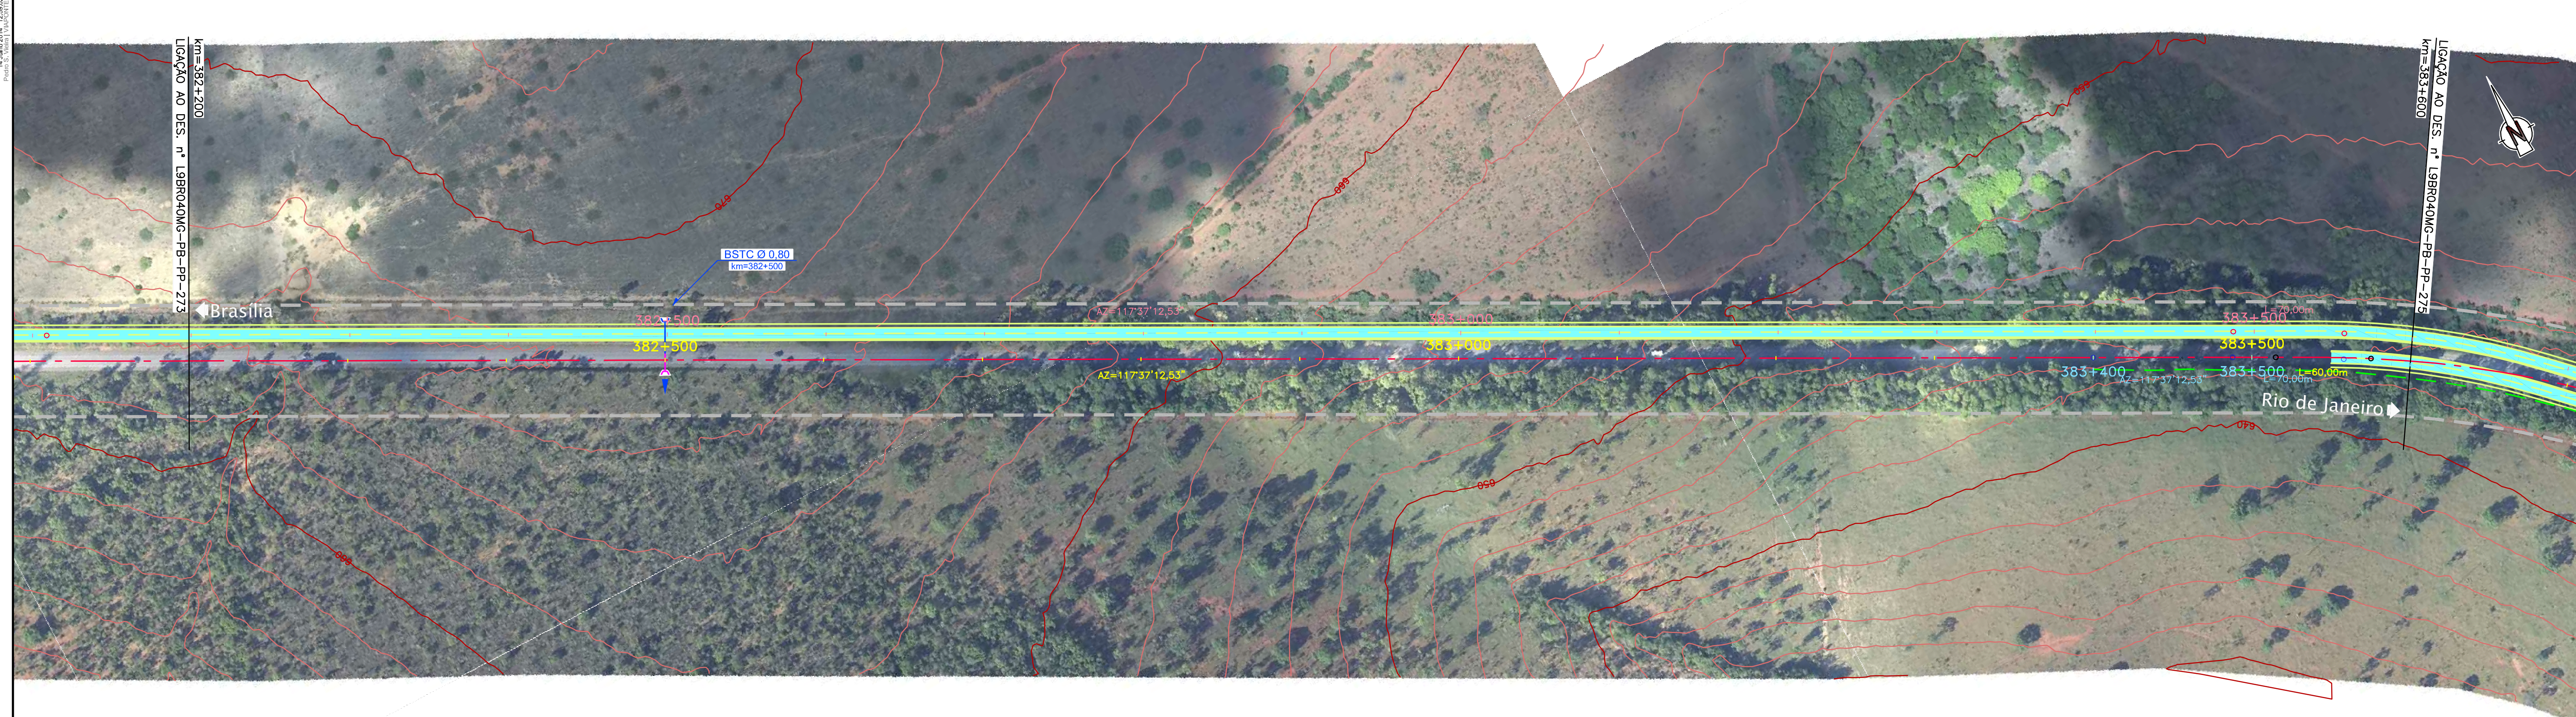

	1910	1915	1920	1925	1930	1935	1940	1945	1950	1955	1960	1965	1970	1975	1980
COTAS TERRENO PISTA NOVA ESQUERDA/DIREITA	664.988	666.188	666.062	666.21	666.888	664.16	661.345	658.26	655.424	652.704	649.119	645.83	643.615	643.009	643.661
COTAS PROJETO PISTA NOVA ESQUERDA/DIREITA	665.422	664.541	665.651	666.614	666.200	664.184	661.223	658.255	655.288	652.320	649.352	646.384	644.422	643.905	643.339
ESTAQUEAMENTO	1910	1915	1920	1925	1930	1935	1940	1945	1950	1955	1960	1965	1970	1975	1980
QUILOMETRAGEM	382+200	382+300	382+400	382+500	382+600	382+700	382+800	382+900	383+000	383+100	383+200	383+300	383+400	383+500	383+600

LEGENDA

- 100m
- 200m
