


Em cópias deste desenho com formato diferente do A1 atender à escala gráfica

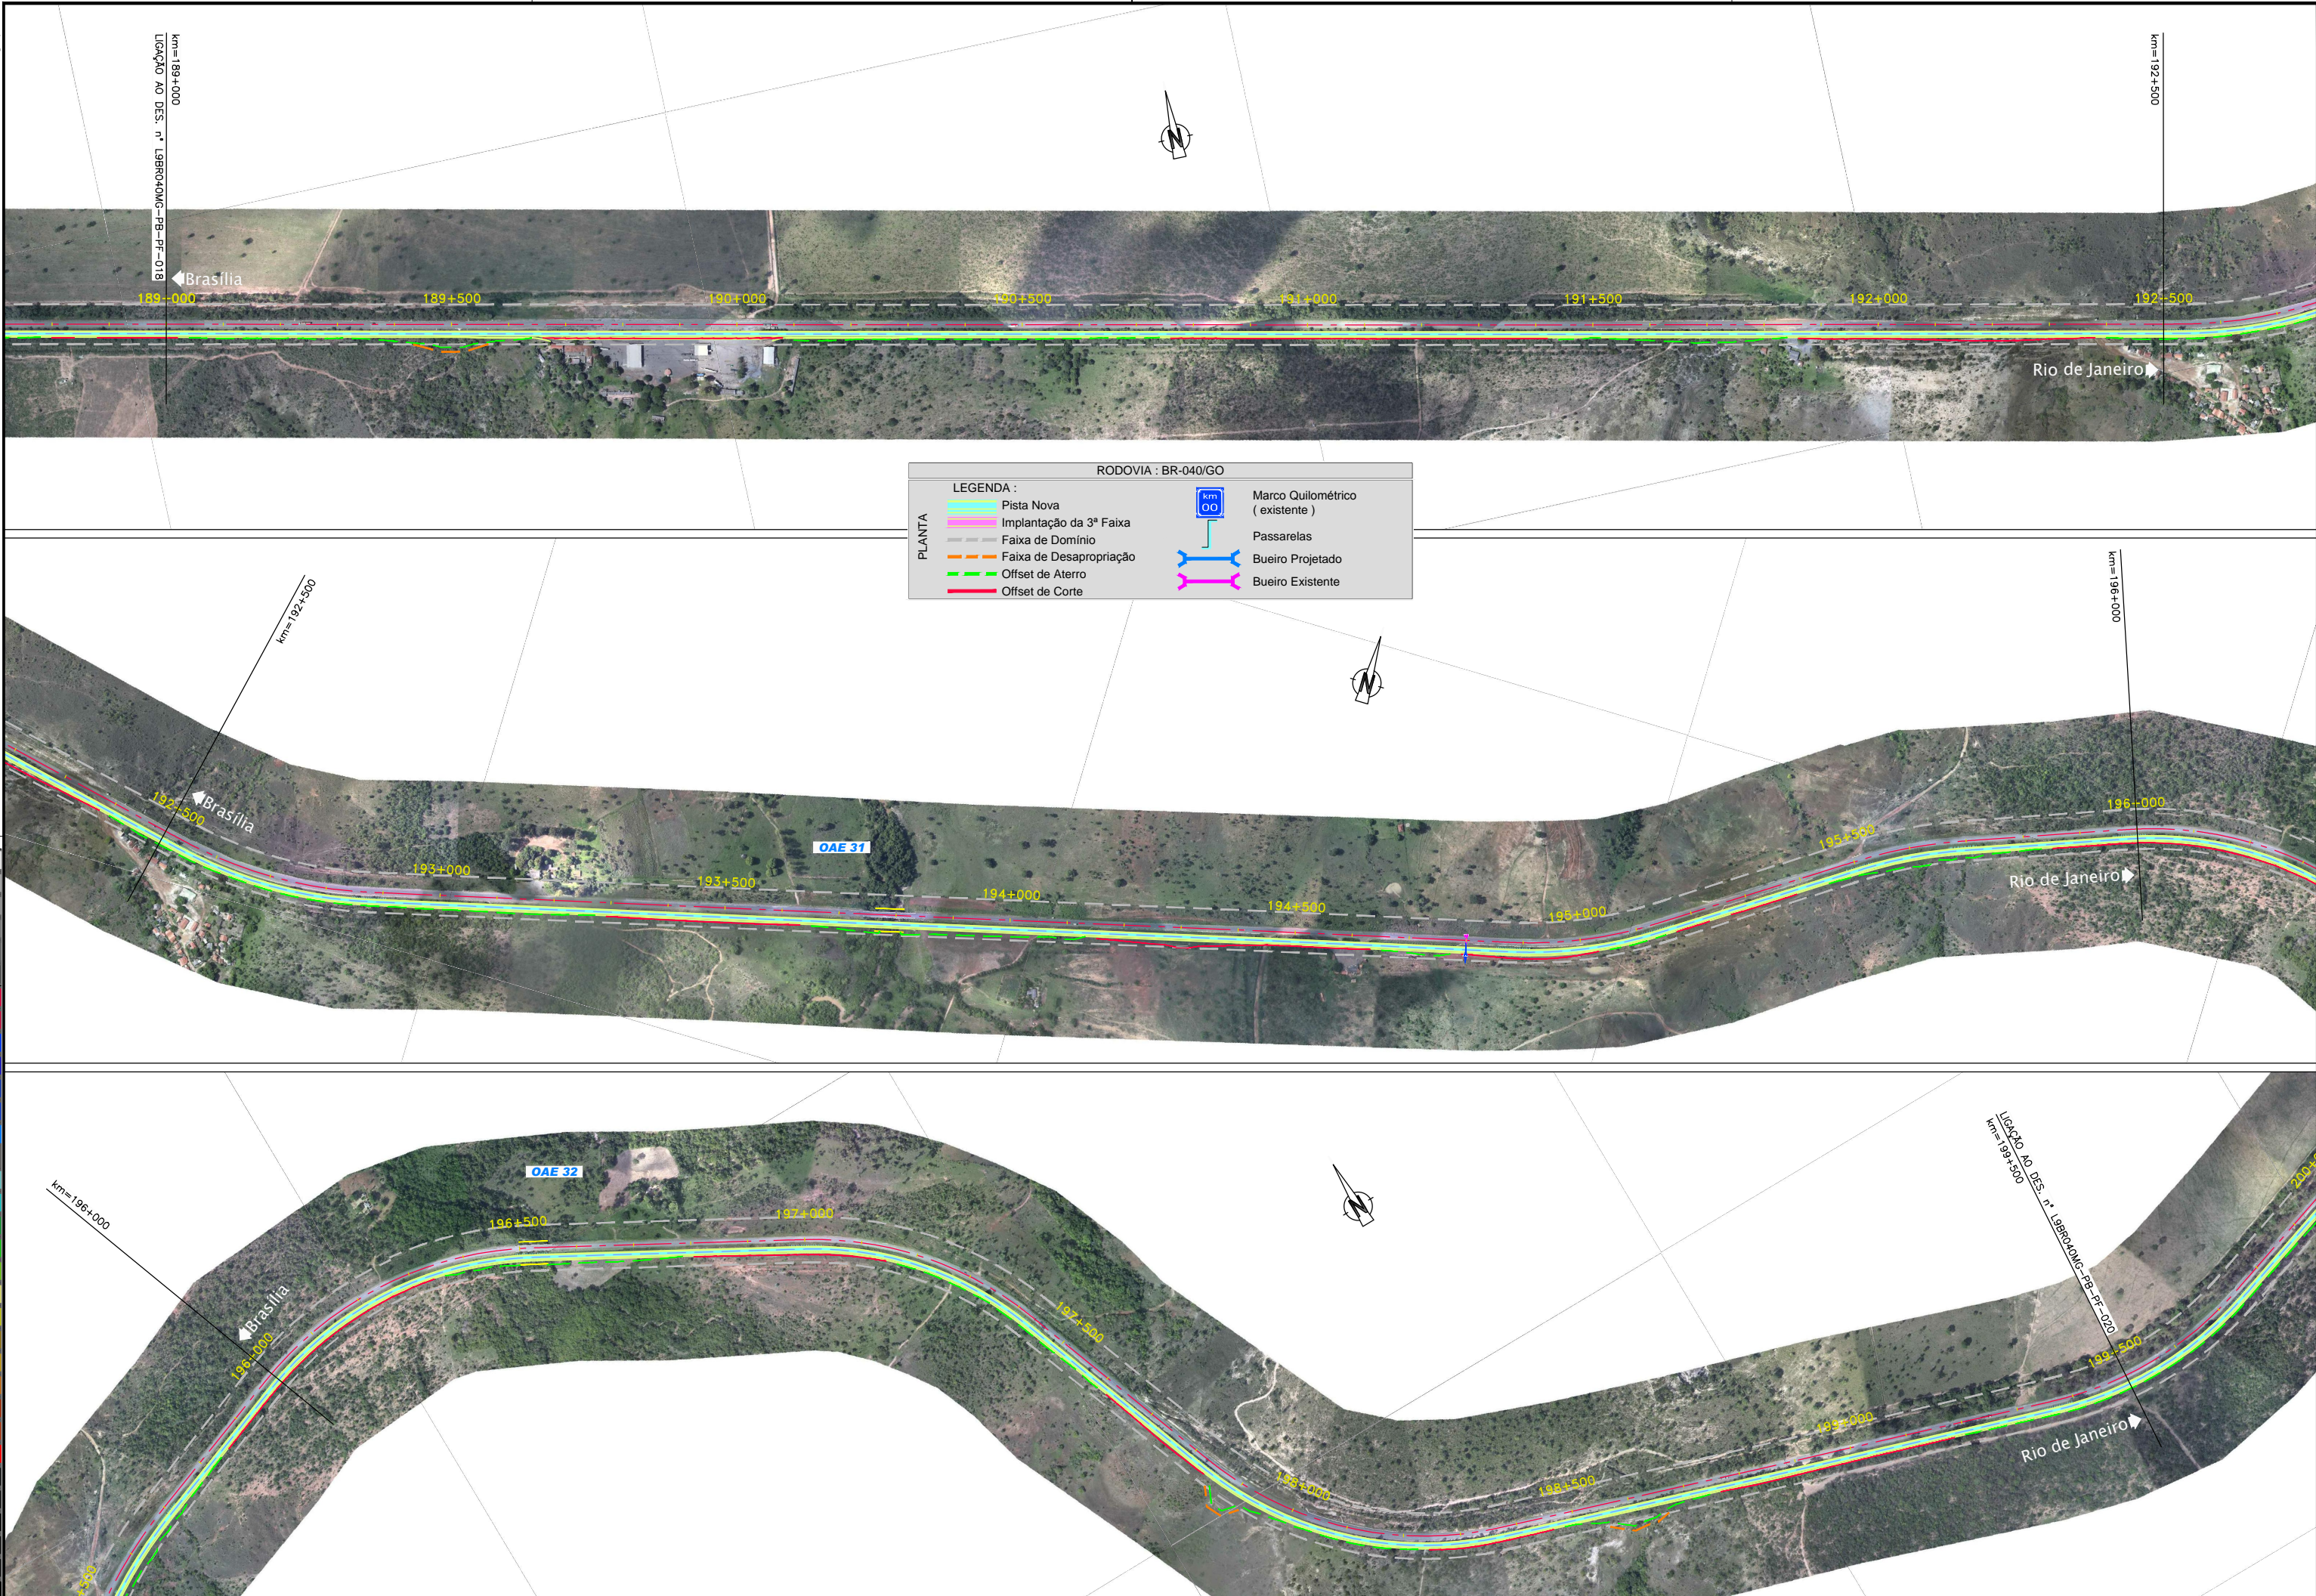

0.00	0.05	0.10	0.15	0.20	0.25	0.30	0.35	0.40	0.45	0.50	0.55	0.60	0.65	0.70	0.75	0.80	0.85	0.90	0.95	1.00
0.00	0.05	0.10	0.15	0.20	0.25	0.30	0.35	0.40	0.45	0.50	0.55	0.60	0.65	0.70	0.75	0.80	0.85	0.90	0.95	1.00



CONCESSIONÁRIA  
BR040



Projeto: **BR-040 DF / GO / MG**  
TRECHO BRASÍLIA / DF - JUÍZ DE FORA / MG

Projeto:	Paulo Gomes/João Campos	-	-	-	Escalas:
Colaborou:	Luis Lima/Carlos Martins	-	-	-	
Desenhou:	Natacha Rodrigues	-	-	-	
Resp. Téc.:	Luis Seraphim	-	-	-	
	CREA-SO-0601479273	Alt.	Elaborou	Data	

Designação: PROJETO - CONTRATO CLÁUSULA 6.10  
**TRAÇADO**  
ORTOFOTO - PLANTA  
km=189+000.000 ao km=199+500.000

Número:	L9BR040MG-PB-PF-019		
Rev.:	0	Núm. Folha:	07
		Data:	2014