


Em cópia deste desenho com formato diferente do A1 atender à escala gráfica


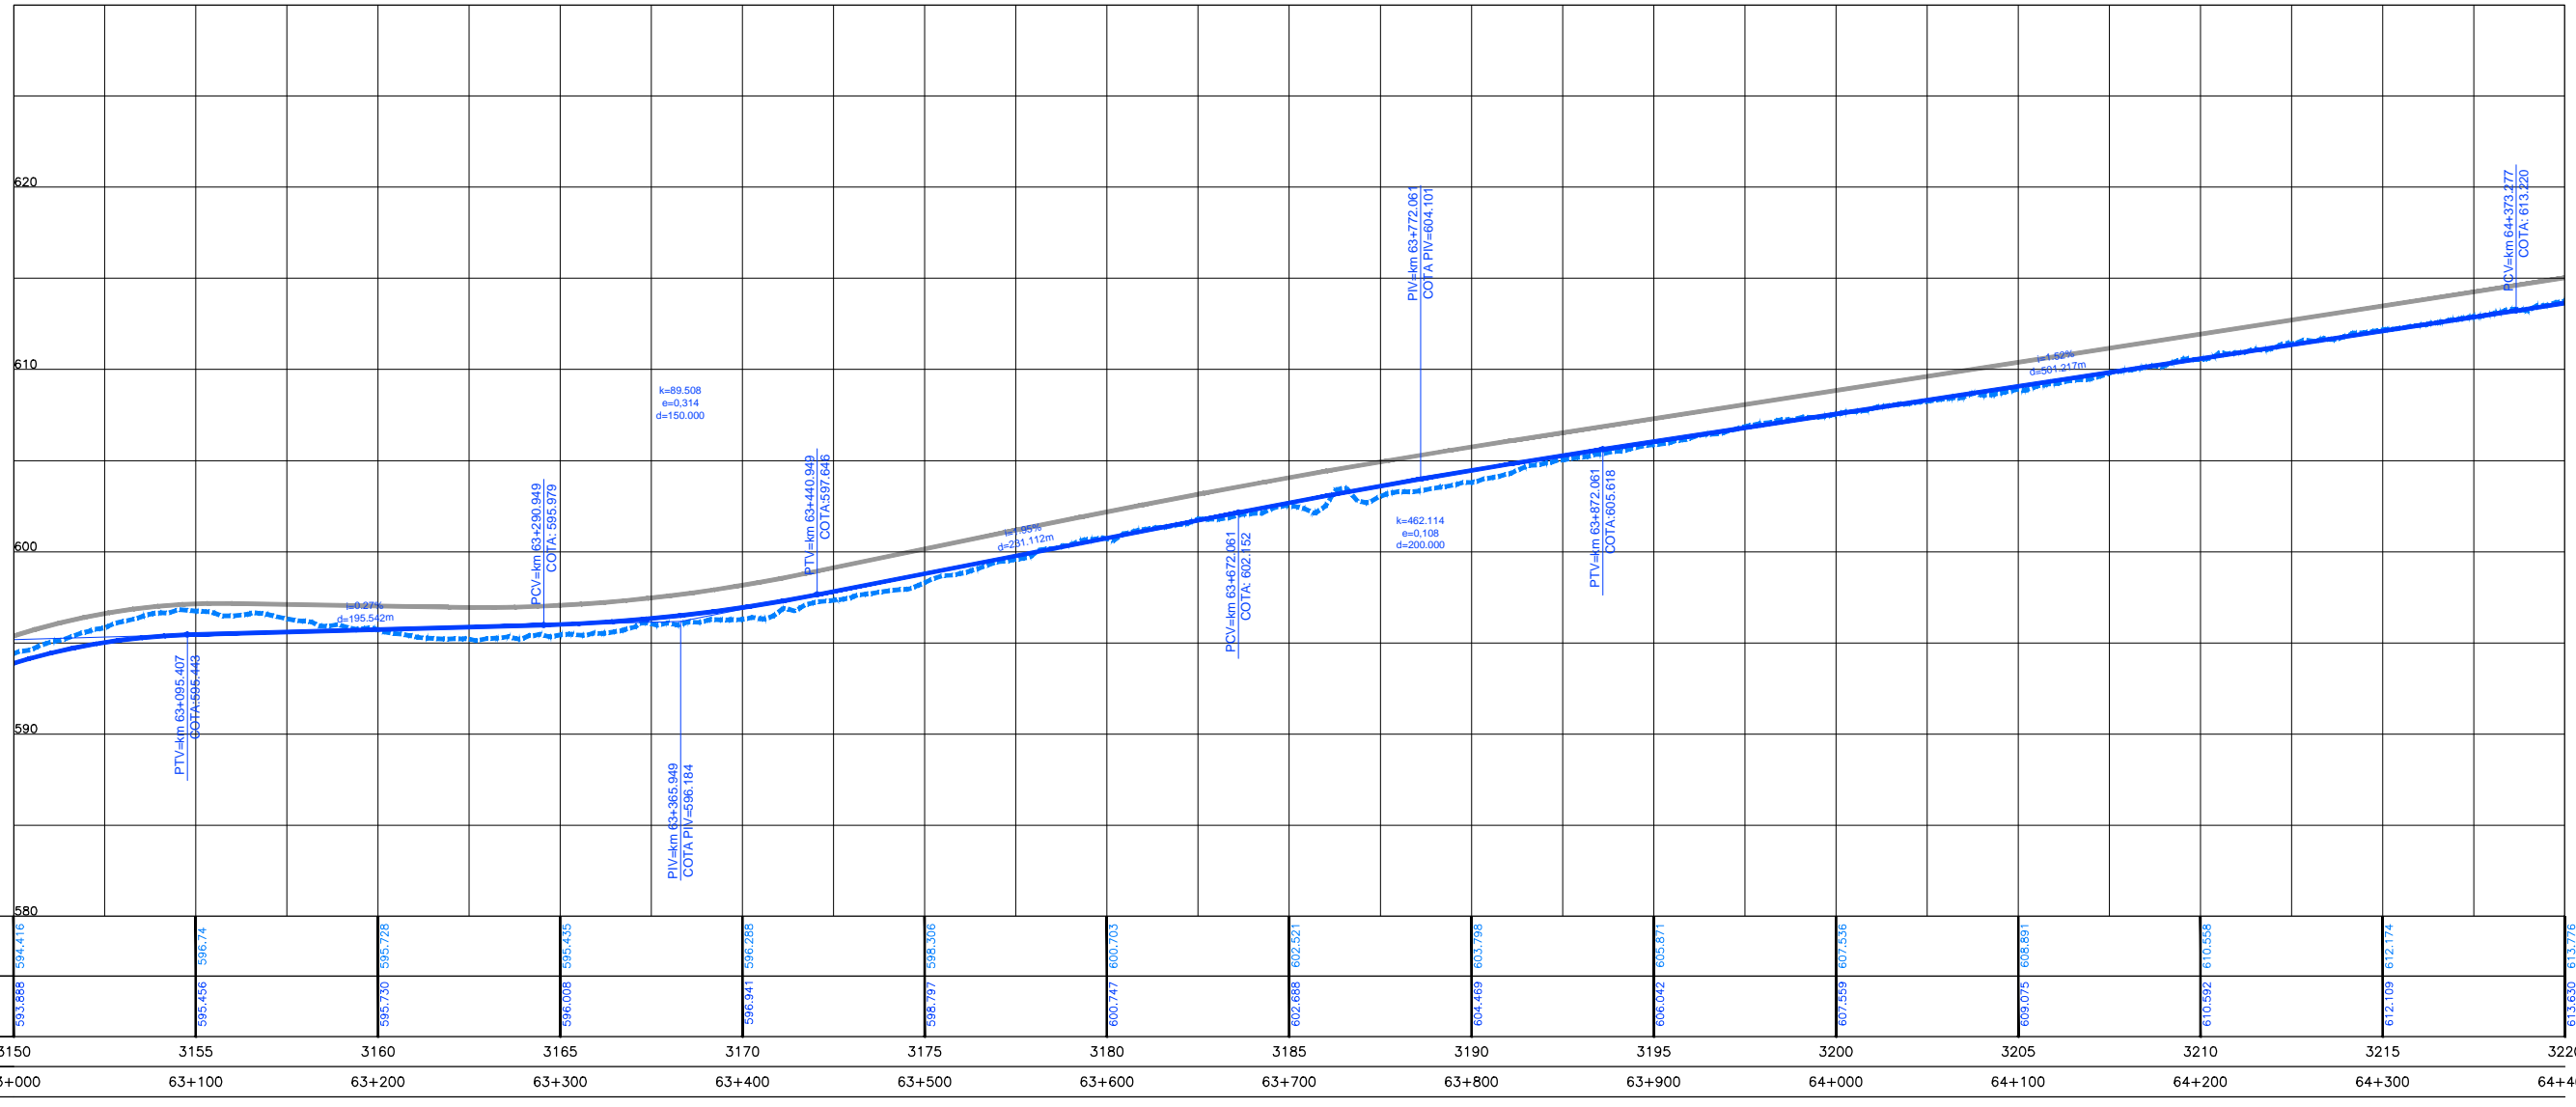

ESTAQUEAMENTO	3150	3155	3160	3165	3170	3175	3180	3185	3190	3195	3200	3205	3210	3215	3220										
QUILOMETRAGEM	63+000	63+100	63+200	63+300	63+400	63+500	63+600	63+700	63+800	63+900	64+000	64+100	64+200	64+300	64+400										