
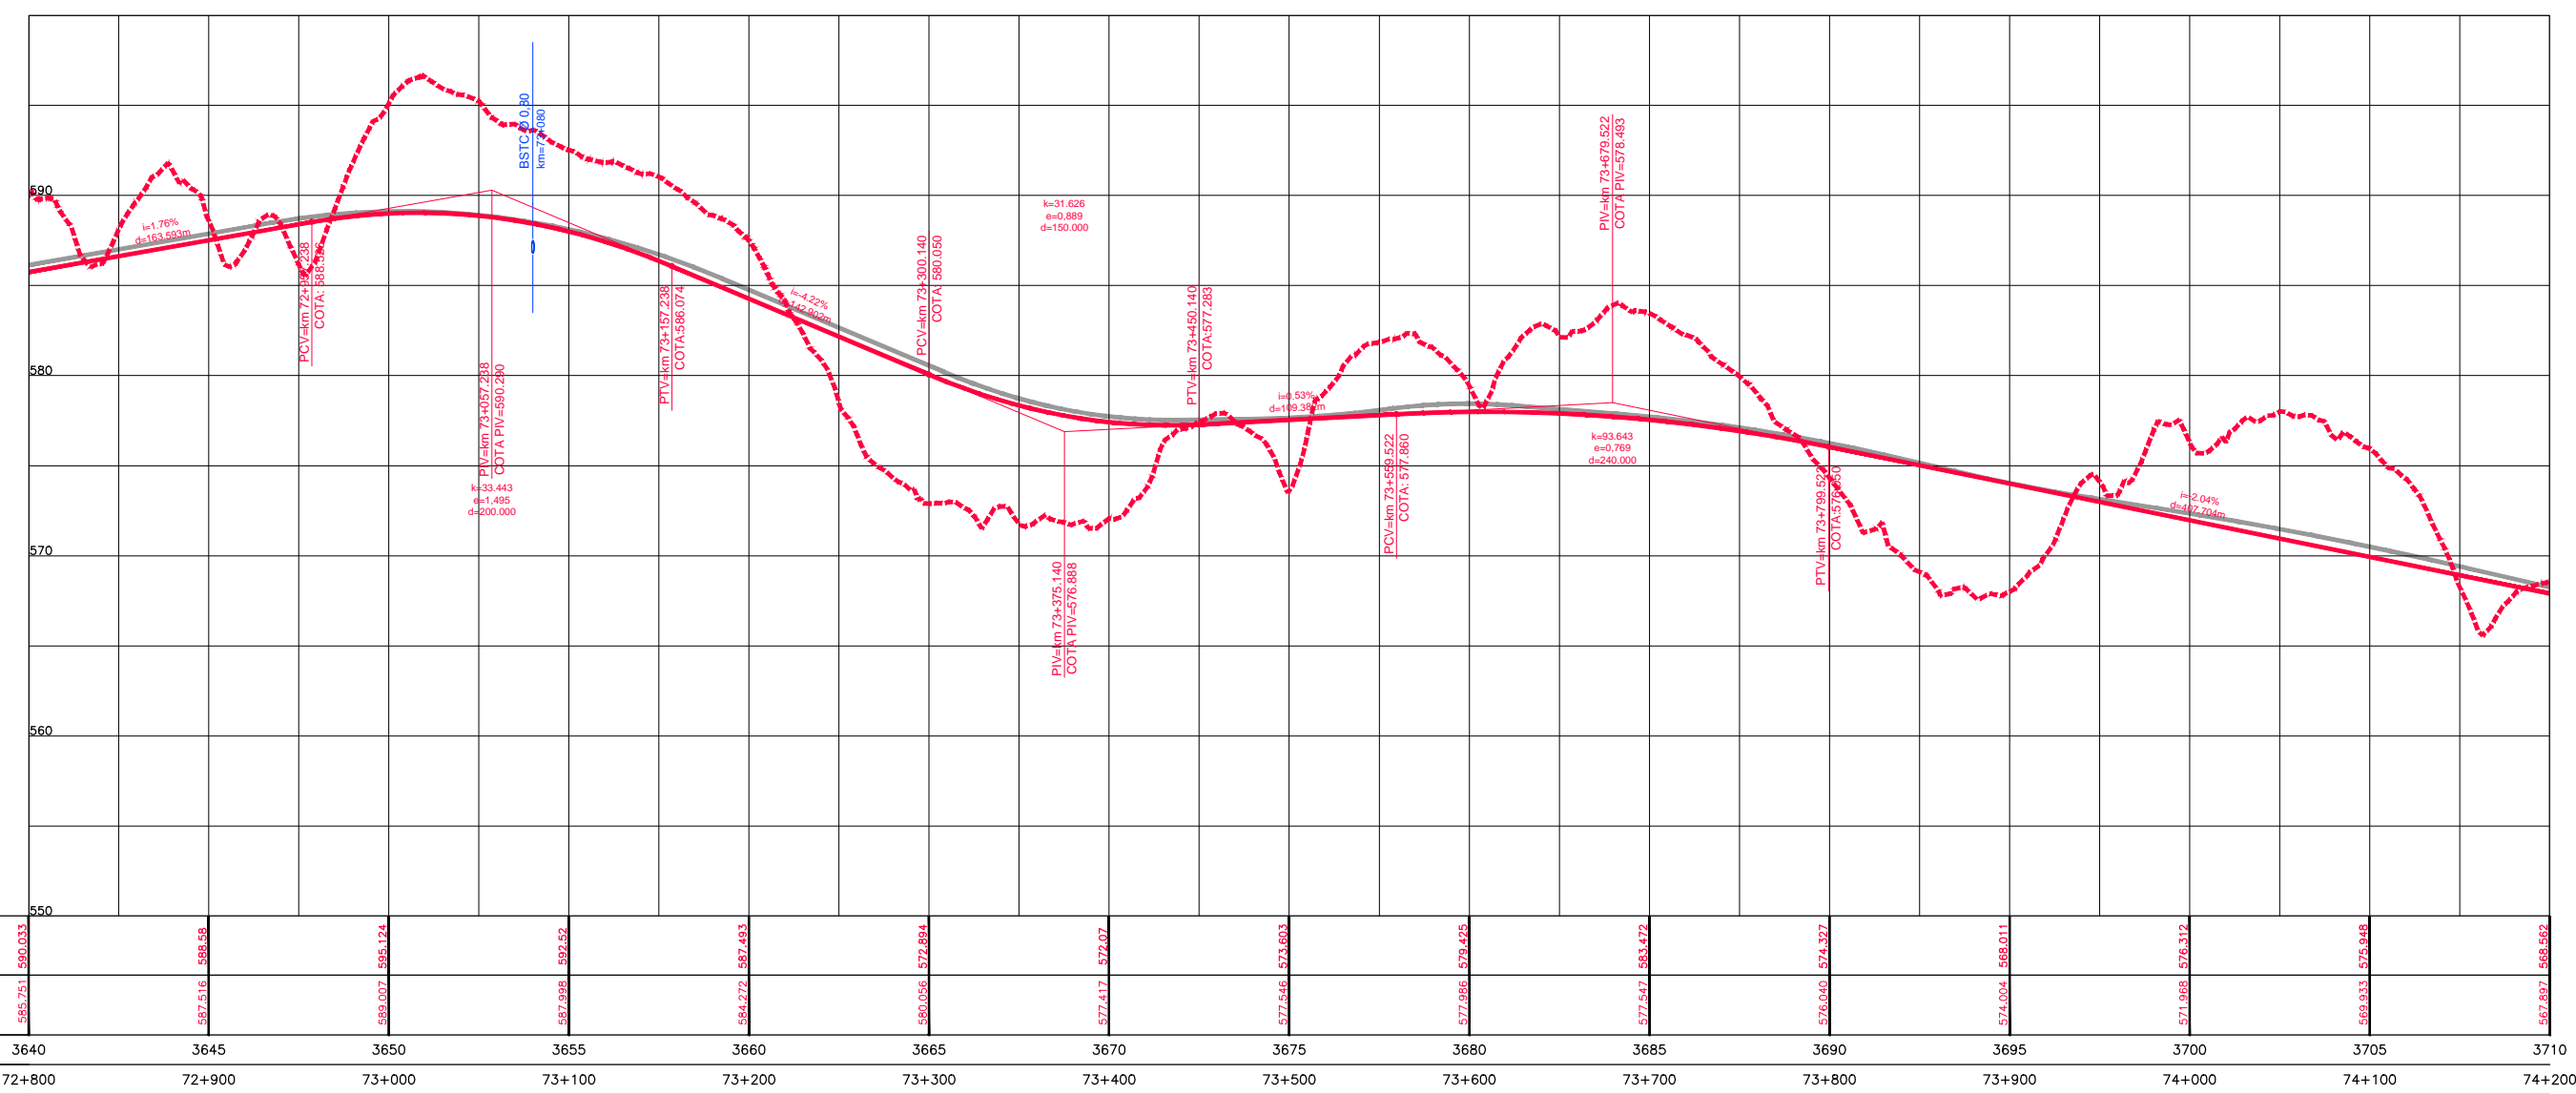


Em cópia deste desenho com formato diferente do A1 atender à escala gráfica

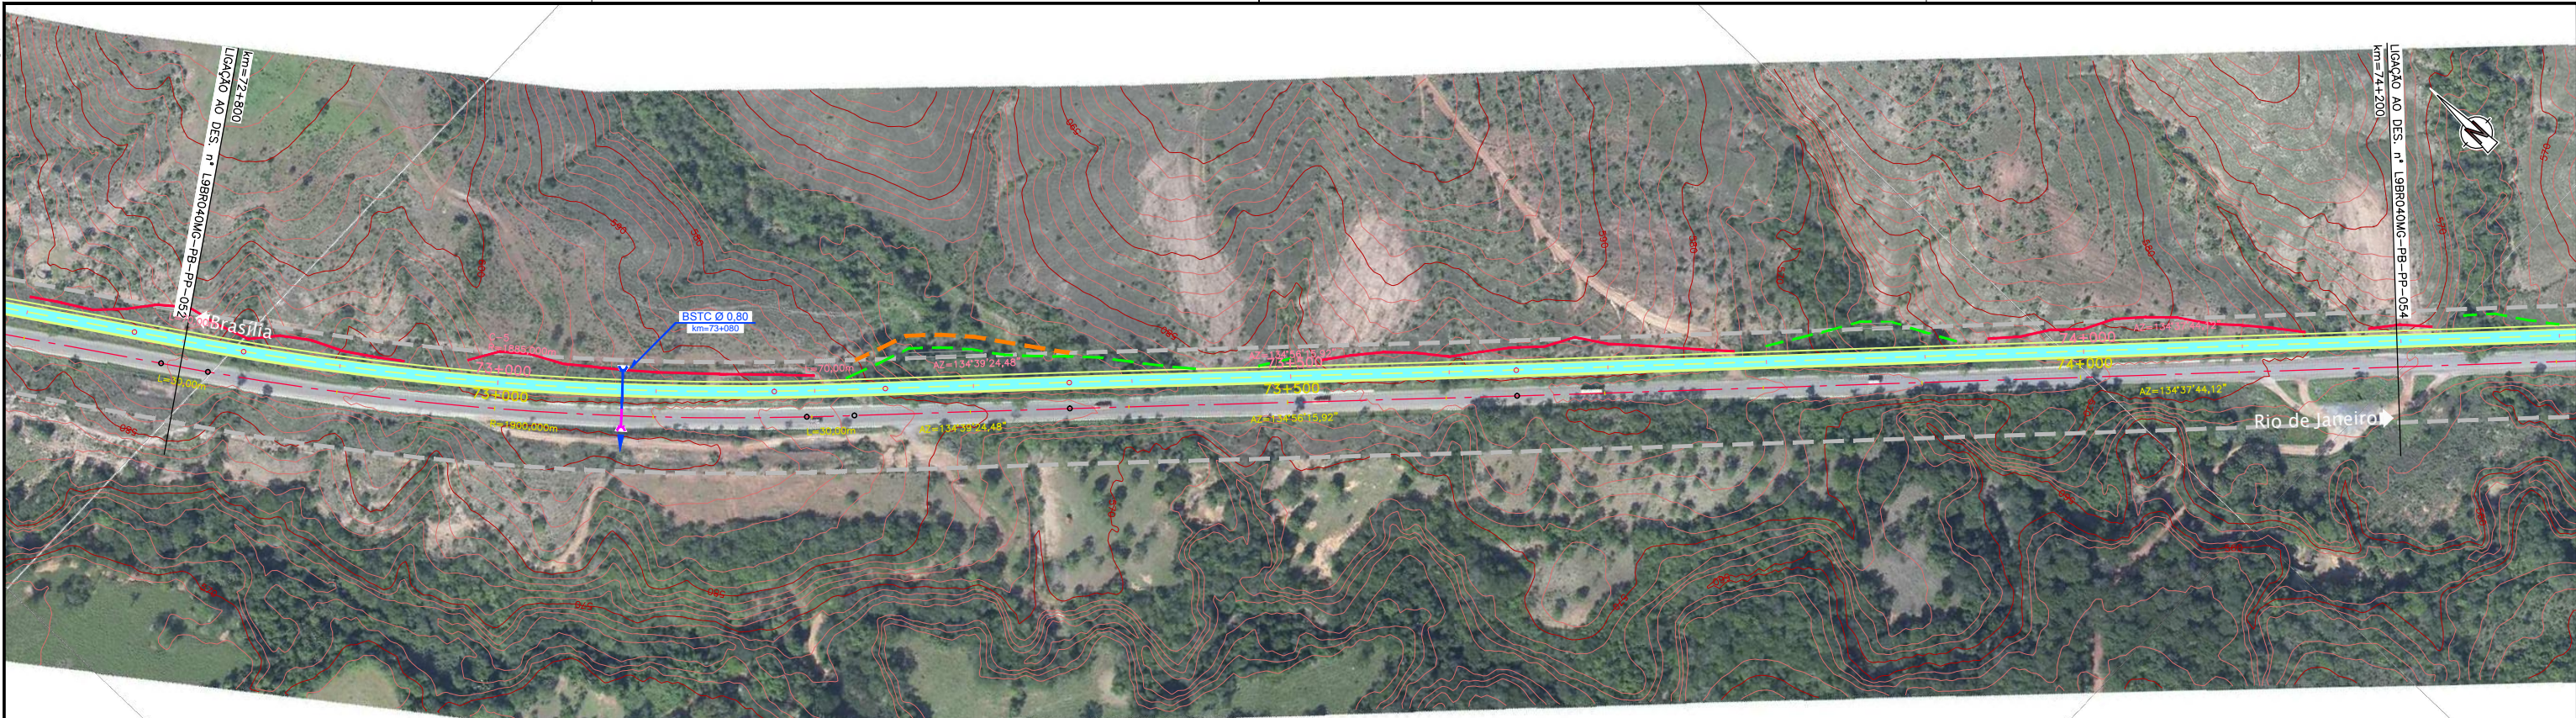

ESTAQUEAMENTO	3640	3645	3650	3655	3660	3665	3670	3675	3680	3685	3690	3695	3700	3705	3710	
QUILOMETRAGEM	72+800	72+900	73+000	73+100	73+200	73+300	73+400	73+500	73+600	73+700	73+800	73+900	74+000	74+100	74+200	

DATA	01/08/14	02/08/14	