


Em cópia deste desenho com formato diferente do A1 atender à escala gráfica

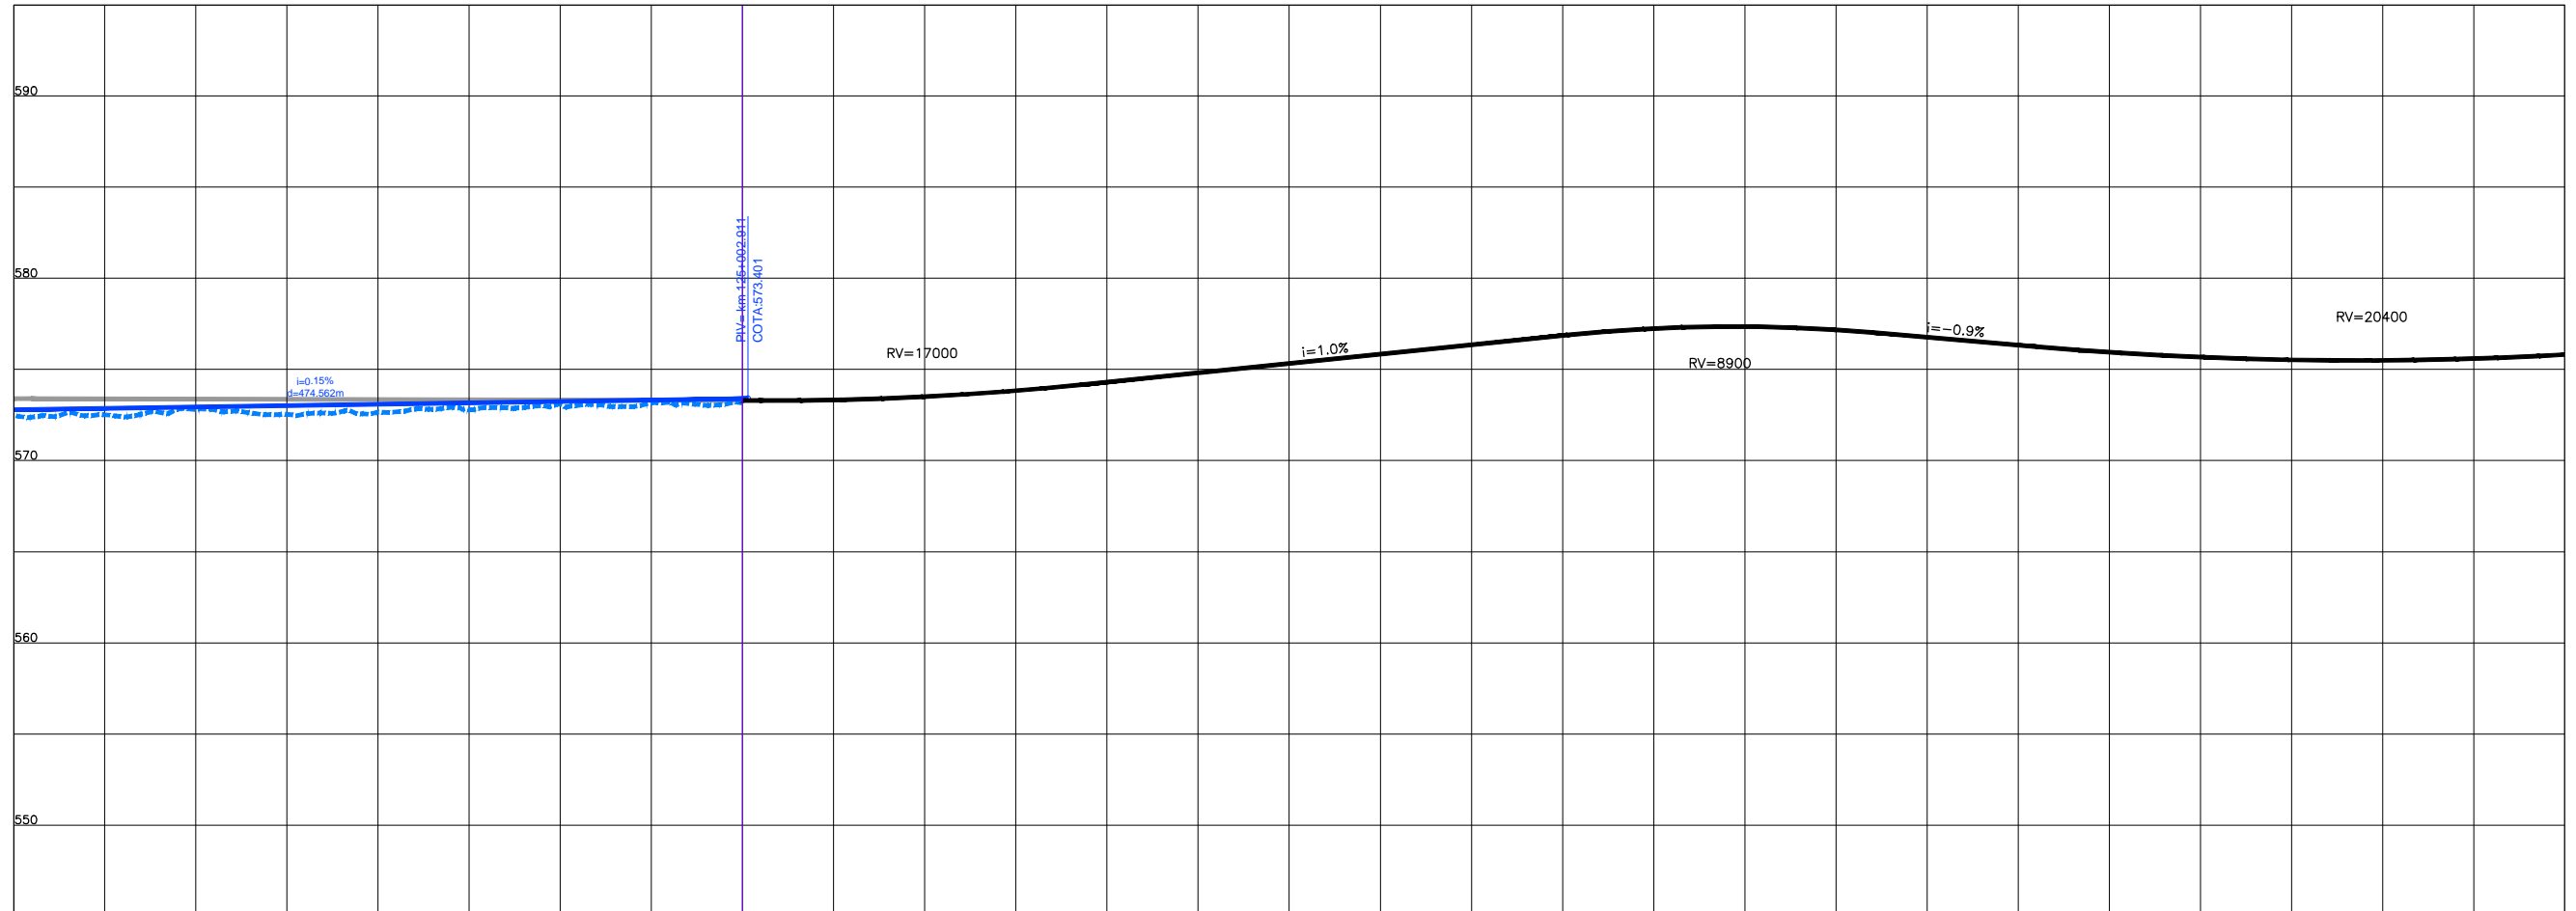

COTAS TERRENO PISTA NOVA ESQUERDA/DIREITA	572.5	572.79	572.645	573.087	573.397	573.161	573.507	574.303	575.325	576.348	577.245	577.174	576.336	575.672	575.496	575.810
COTAS PROJETO PISTA NOVA ESQUERDA/DIREITA	572.767	572.939	572.791	573.092	573.244	573.087	573.507	574.303	575.325	576.348	577.245	577.174	576.336	575.672	575.496	575.810
ESTAQUEAMENTO	6230	6235	6240	6245	6250	6255	6260	6265	6270	6275	6280	6285	6290	6295	6300	
QUILOMETRAGEM	124+600	124+700	124+800	124+900	125+000	125+100	125+200	125+300	125+400	125+500	125+600	125+700	125+800	125+900	126+000	