
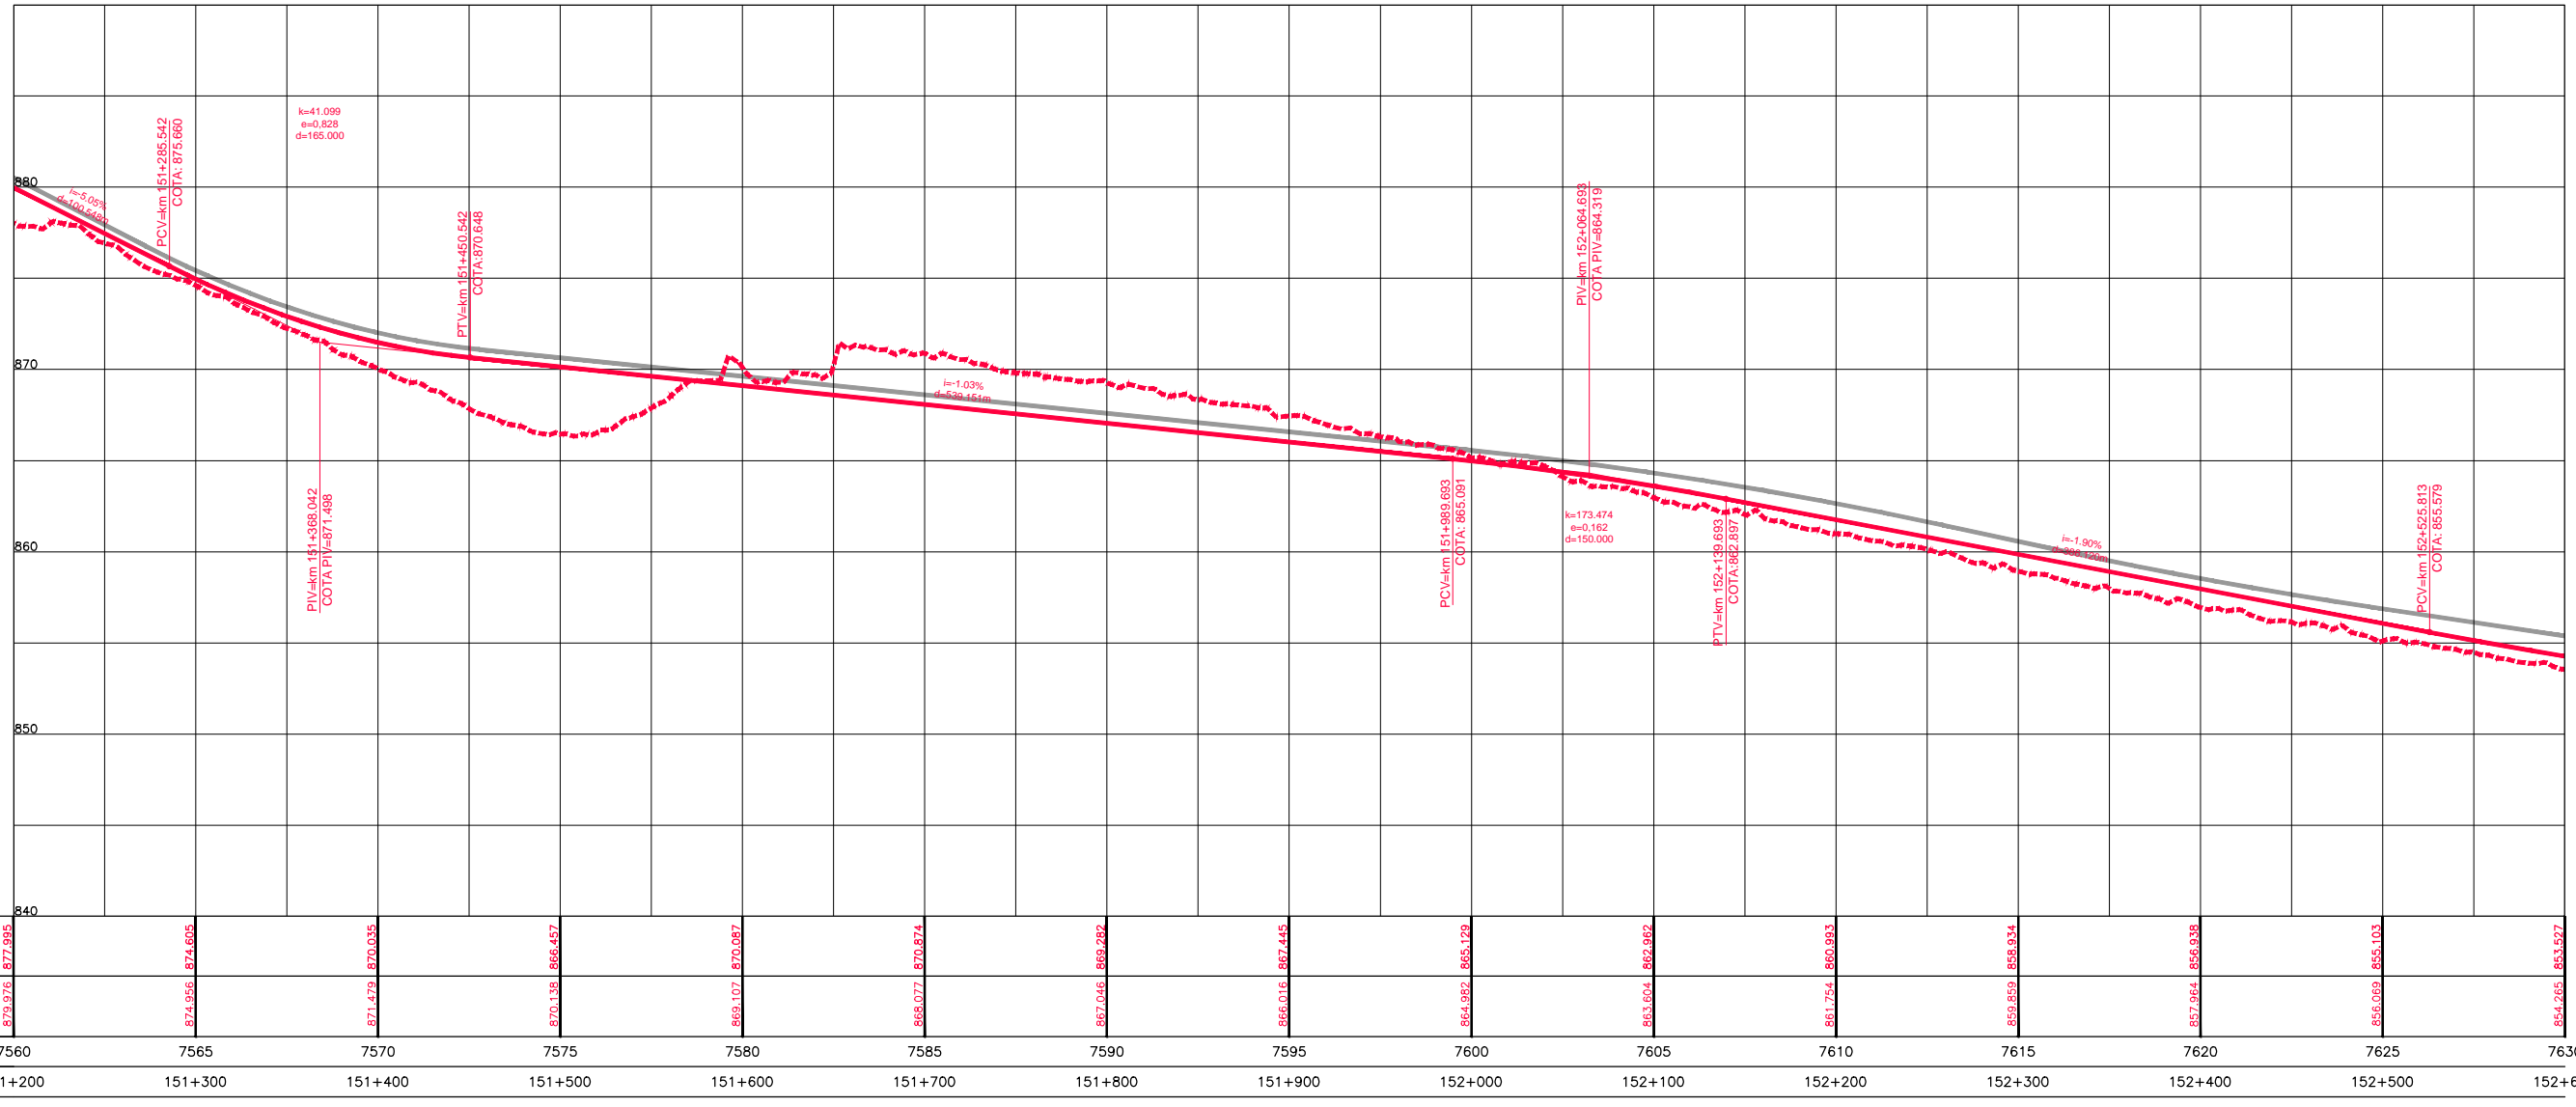


Em cópia deste desenho com formato diferente do A1 atender à escala gráfica
 N:\114\BR_040\LOTES_01_PAVIL_P01_114\PROJETO_01_PAVIL_P01_114\PROJETO_01_PAVIL_P01_114_01.dwg
 Data: 07/07/2014 14:02:00

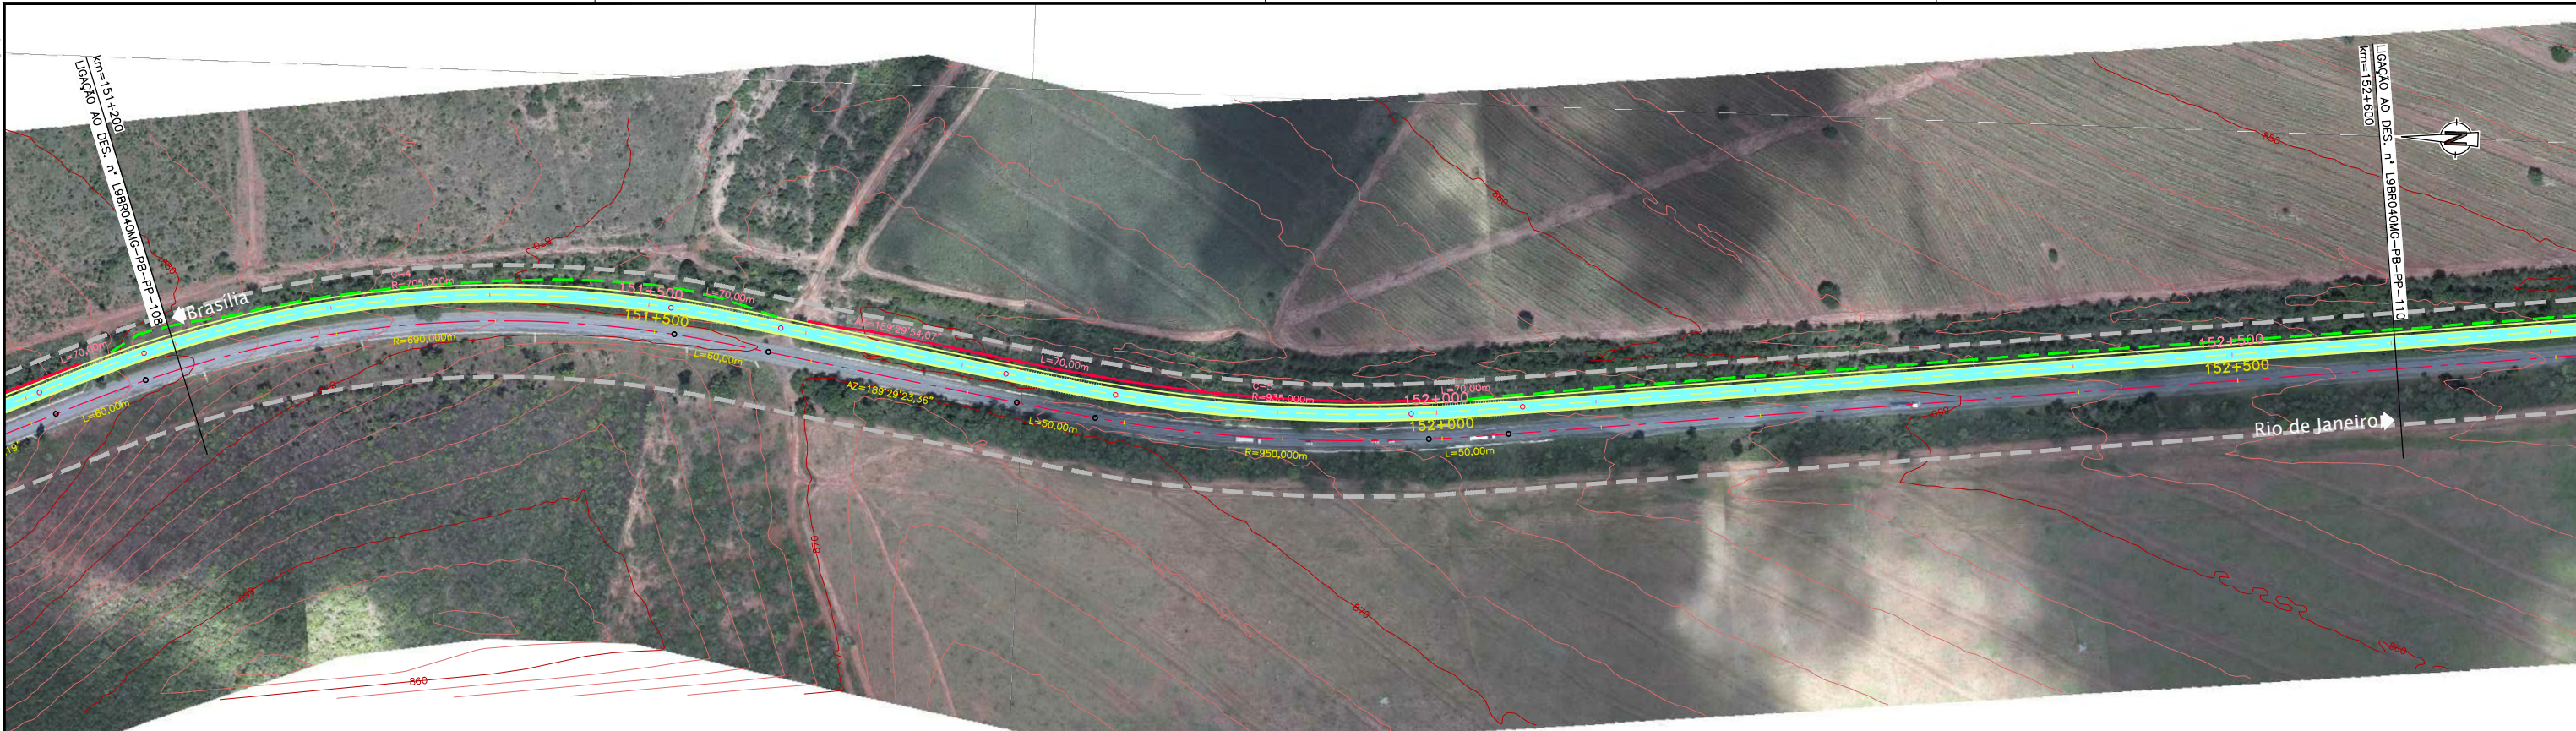

ESTAQUEAMENTO	7560	7565	7570	7575	7580	7585	7590	7595	7600	7605	7610	7615	7620	7625	7630
QUILOMETRAGEM	151+200	151+300	151+400	151+500	151+600	151+700	151+800	151+900	152+000	152+100	152+200	152+300	152+400	152+500	152+600