
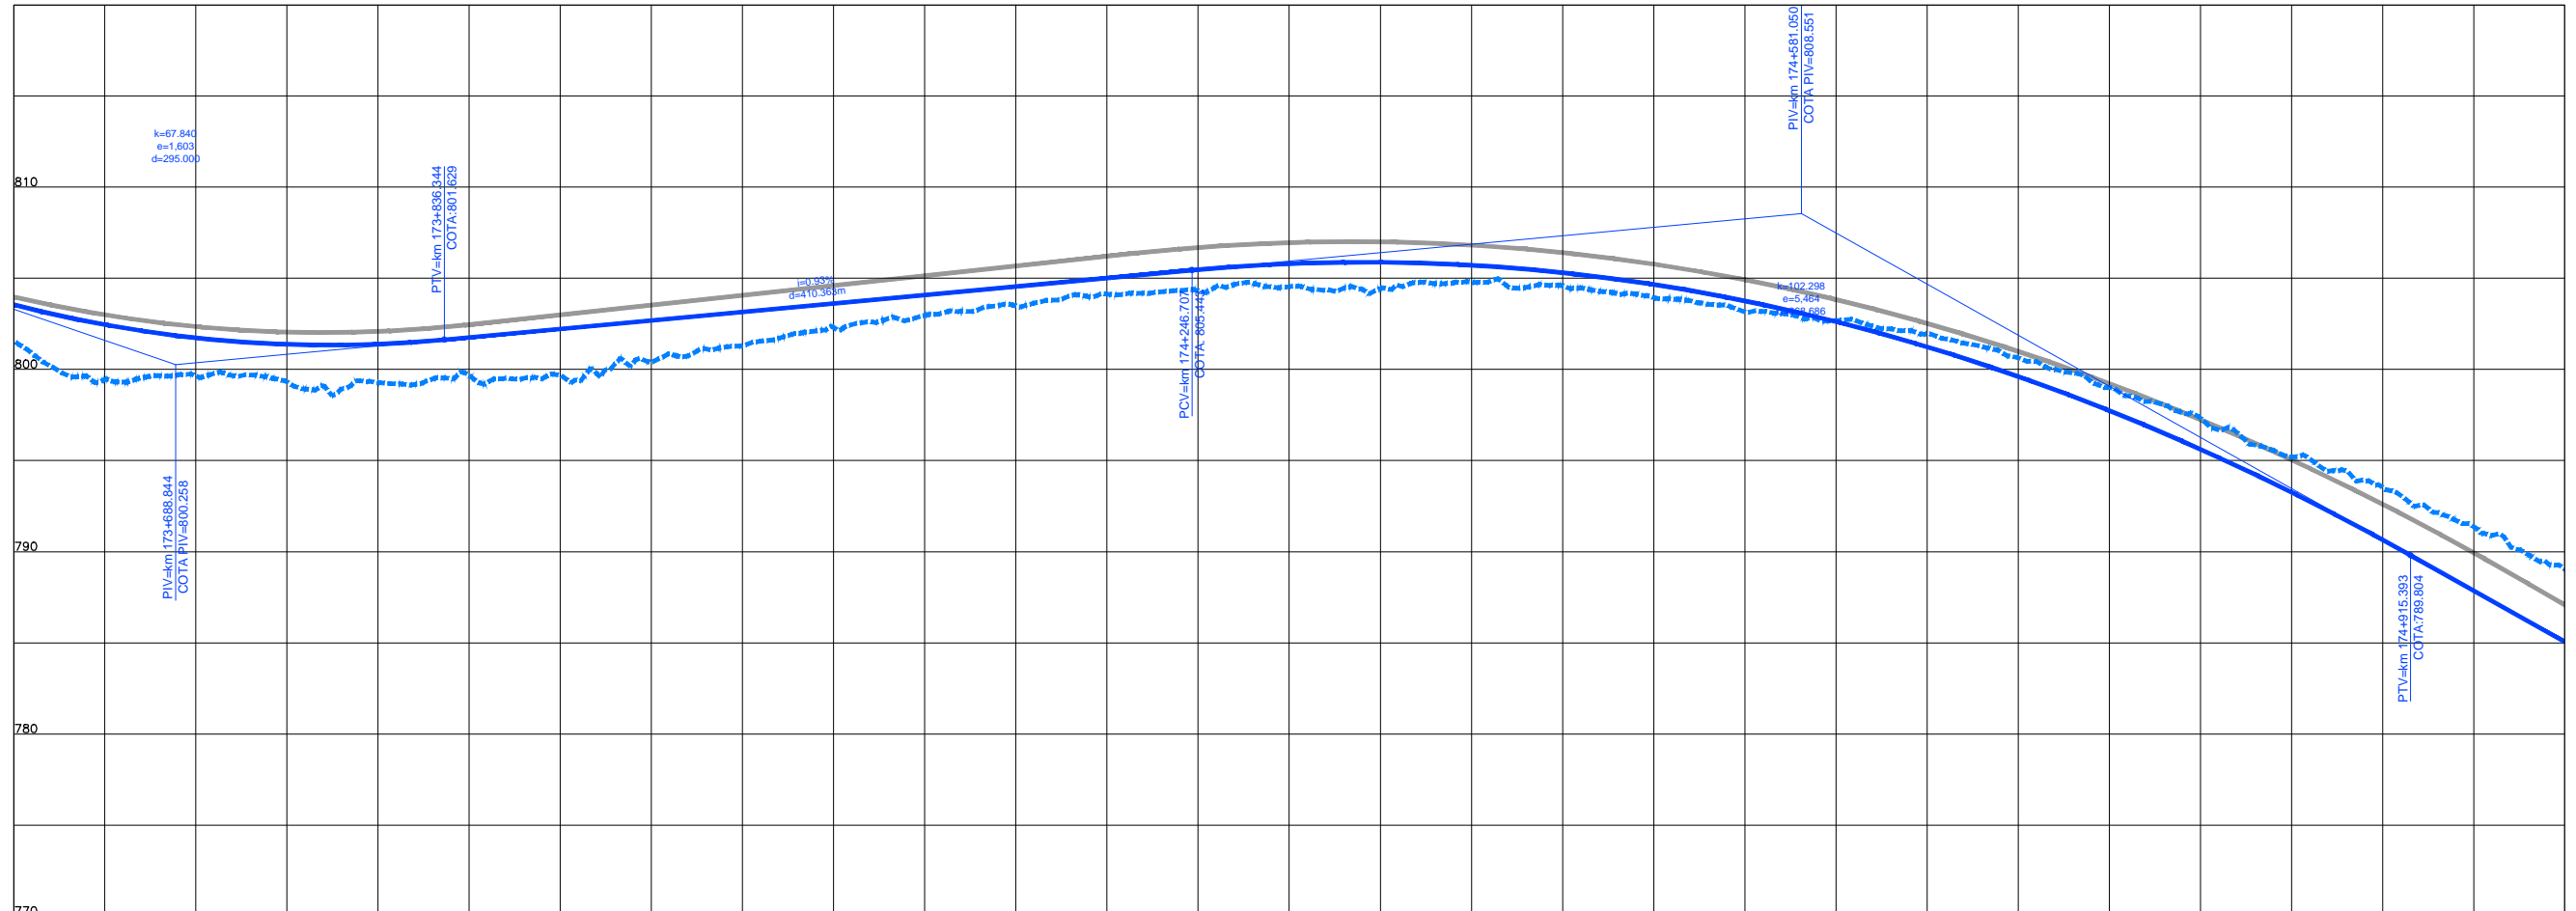


Em cópias deste desenho com formato diferente do A1 atender à escala gráfica
 N:\14\BR-040\LOTES_01_PAVIL.P01_TRANSMONTO1_PRESA_XREF.DWGREF. JAVIERRODRIGUES_P8_PAVIL_PP_01_BASILIA
 N:\14\BR-040\LOTES_01_PAVIL.P01_TRANSMONTO1_PRESA_XREF.DWGREF. JAVIERRODRIGUES_P8_PAVIL_PP_01_BASILIA

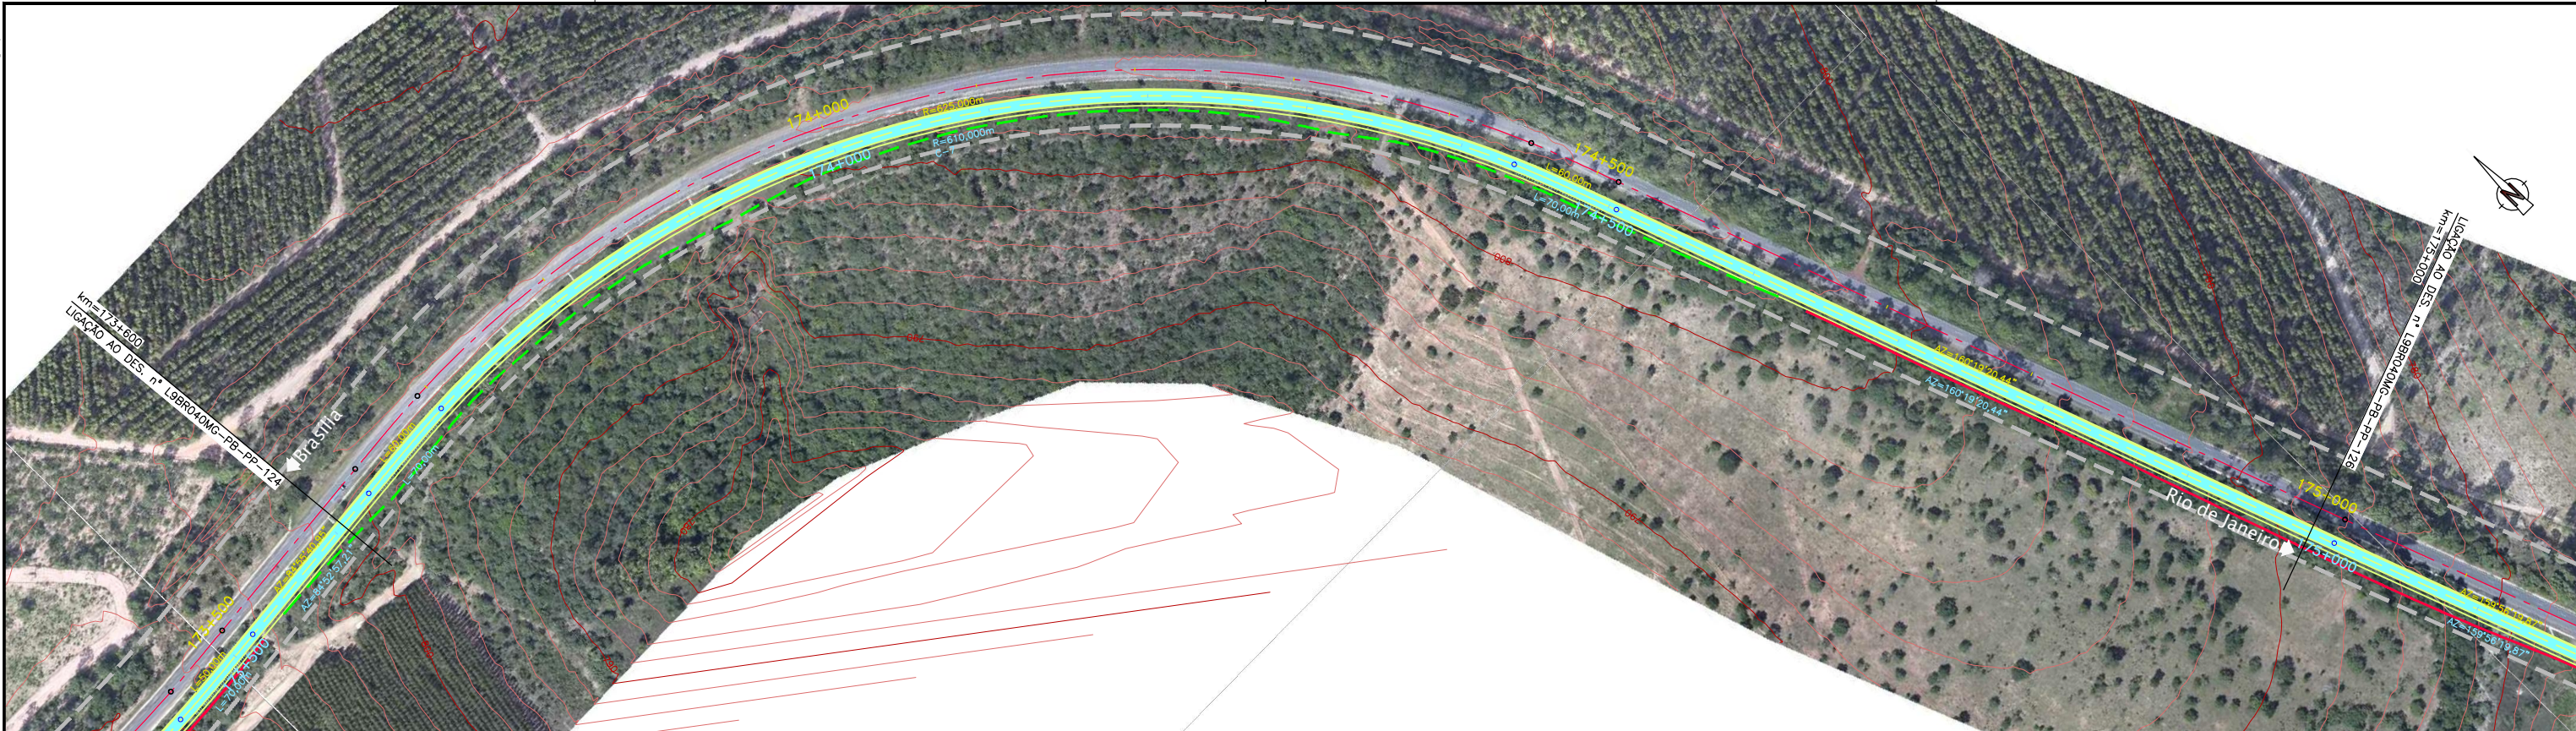

COTAS TERRENO PISTA NOVA ESQUERDA/DIREITA	801.57	801.57	799.644	799.643	802.221	799.685	801.229	804.050	802.973	804.134	805.800	804.54	805.720	804.788	804.602	803.944	802.626	802.676	800.65	795.623	797.322	790.655	793.517	785.060	789.035
ESTAQUEAMENTO	8680	8685	8690	8695	8700	8705	8710	8715	8720	8725	8730	8735	8740	8745	8750										
QUILOMETRAGEM	173+600	173+700	173+800	173+900	174+000	174+100	174+200	174+300	174+400	174+500	174+600	174+700	174+800	174+900	175+000										