
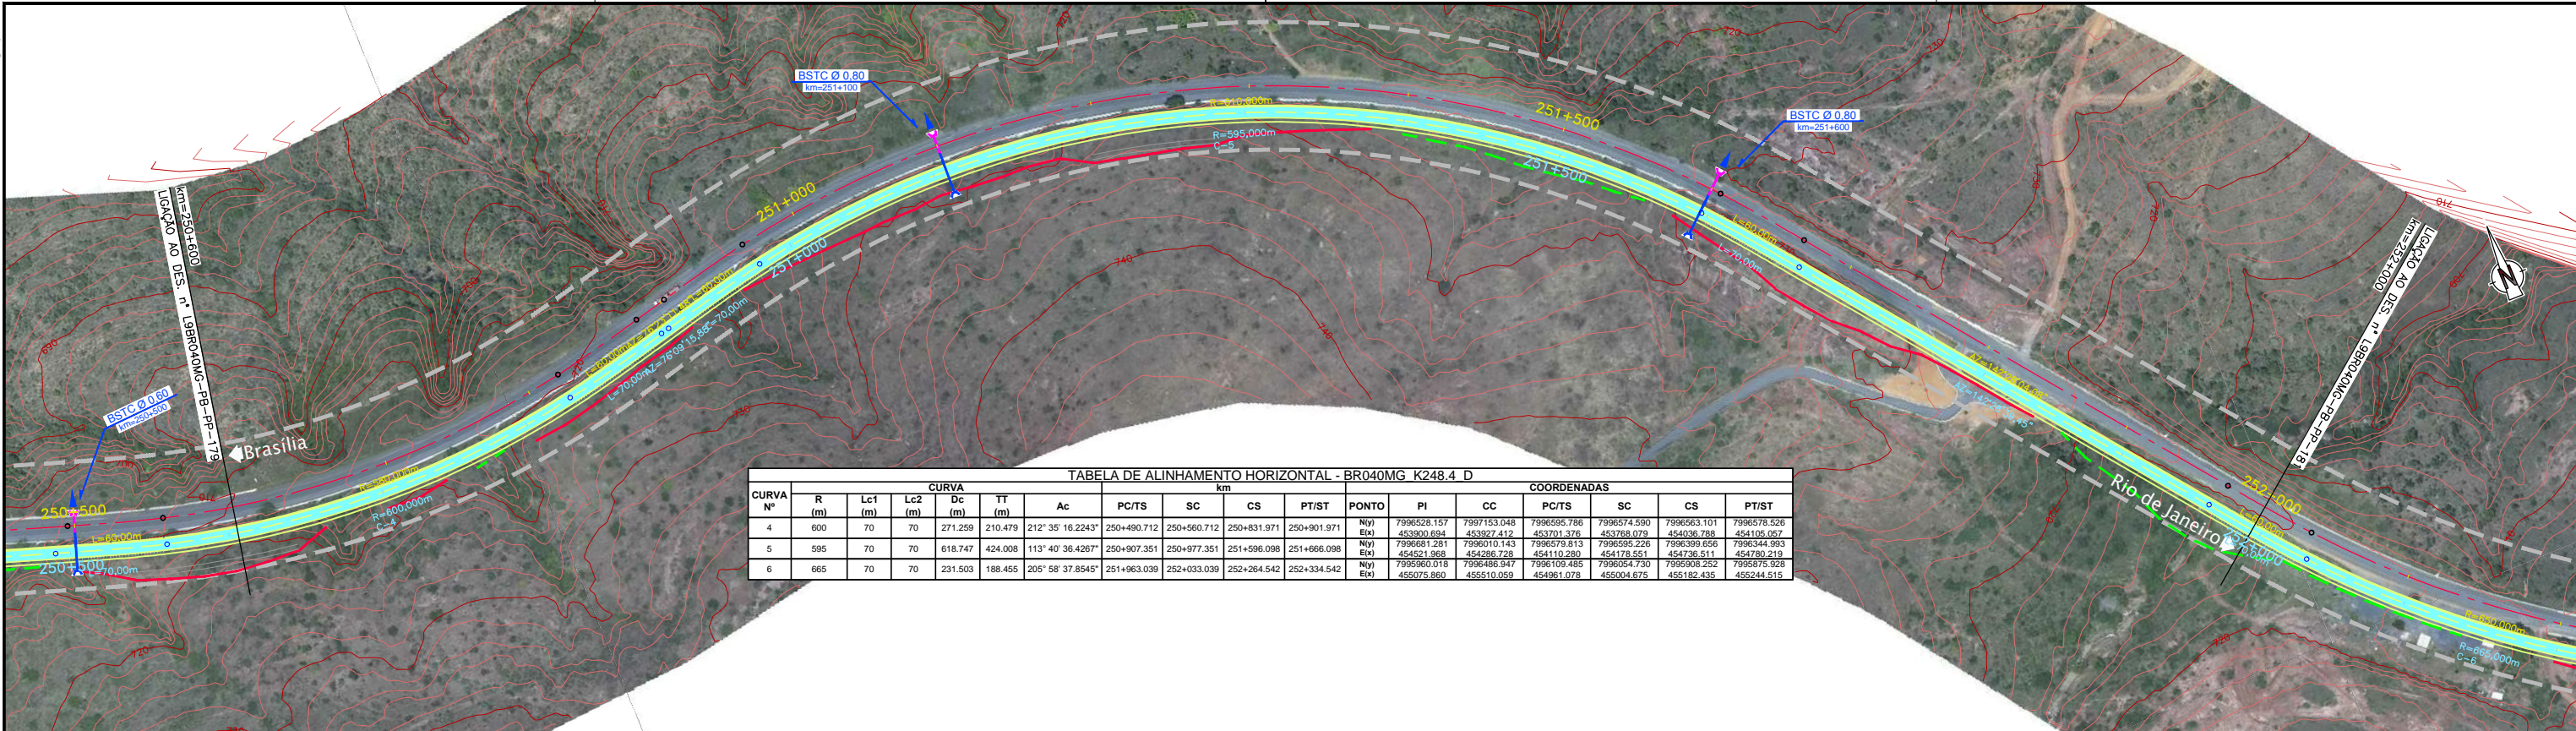


Em cópia deste desenho com formato diferente do A1 atender à escala gráfica  
 N:100m BR:BR040M, LOTE:AP\_P002, PROJ:TRAMONTE, REF:VIA, BR040M, P002, P003, P004,P999, P1000.



**TABELA DE ALINHAMENTO HORIZONTAL - BR040MG K248.4 D**

CURVA N°	R (m)	CURVA					COORDENADAS										
		Lc1 (m)	Lc2 (m)	Dc (m)	TT (m)	Ac	PC/TS	SC	CS	PT/ST	PONTO	PI	CC	PC/TS	SC	CS	PT/ST
4	600	70	70	271.258	210.479	212° 35' 16.2243"	250+490.712	250+560.712	250+831.971	250+901.971	N(y)	7996528.157	7997153.048	7996595.786	7996574.590	7996563.101	7996578.526

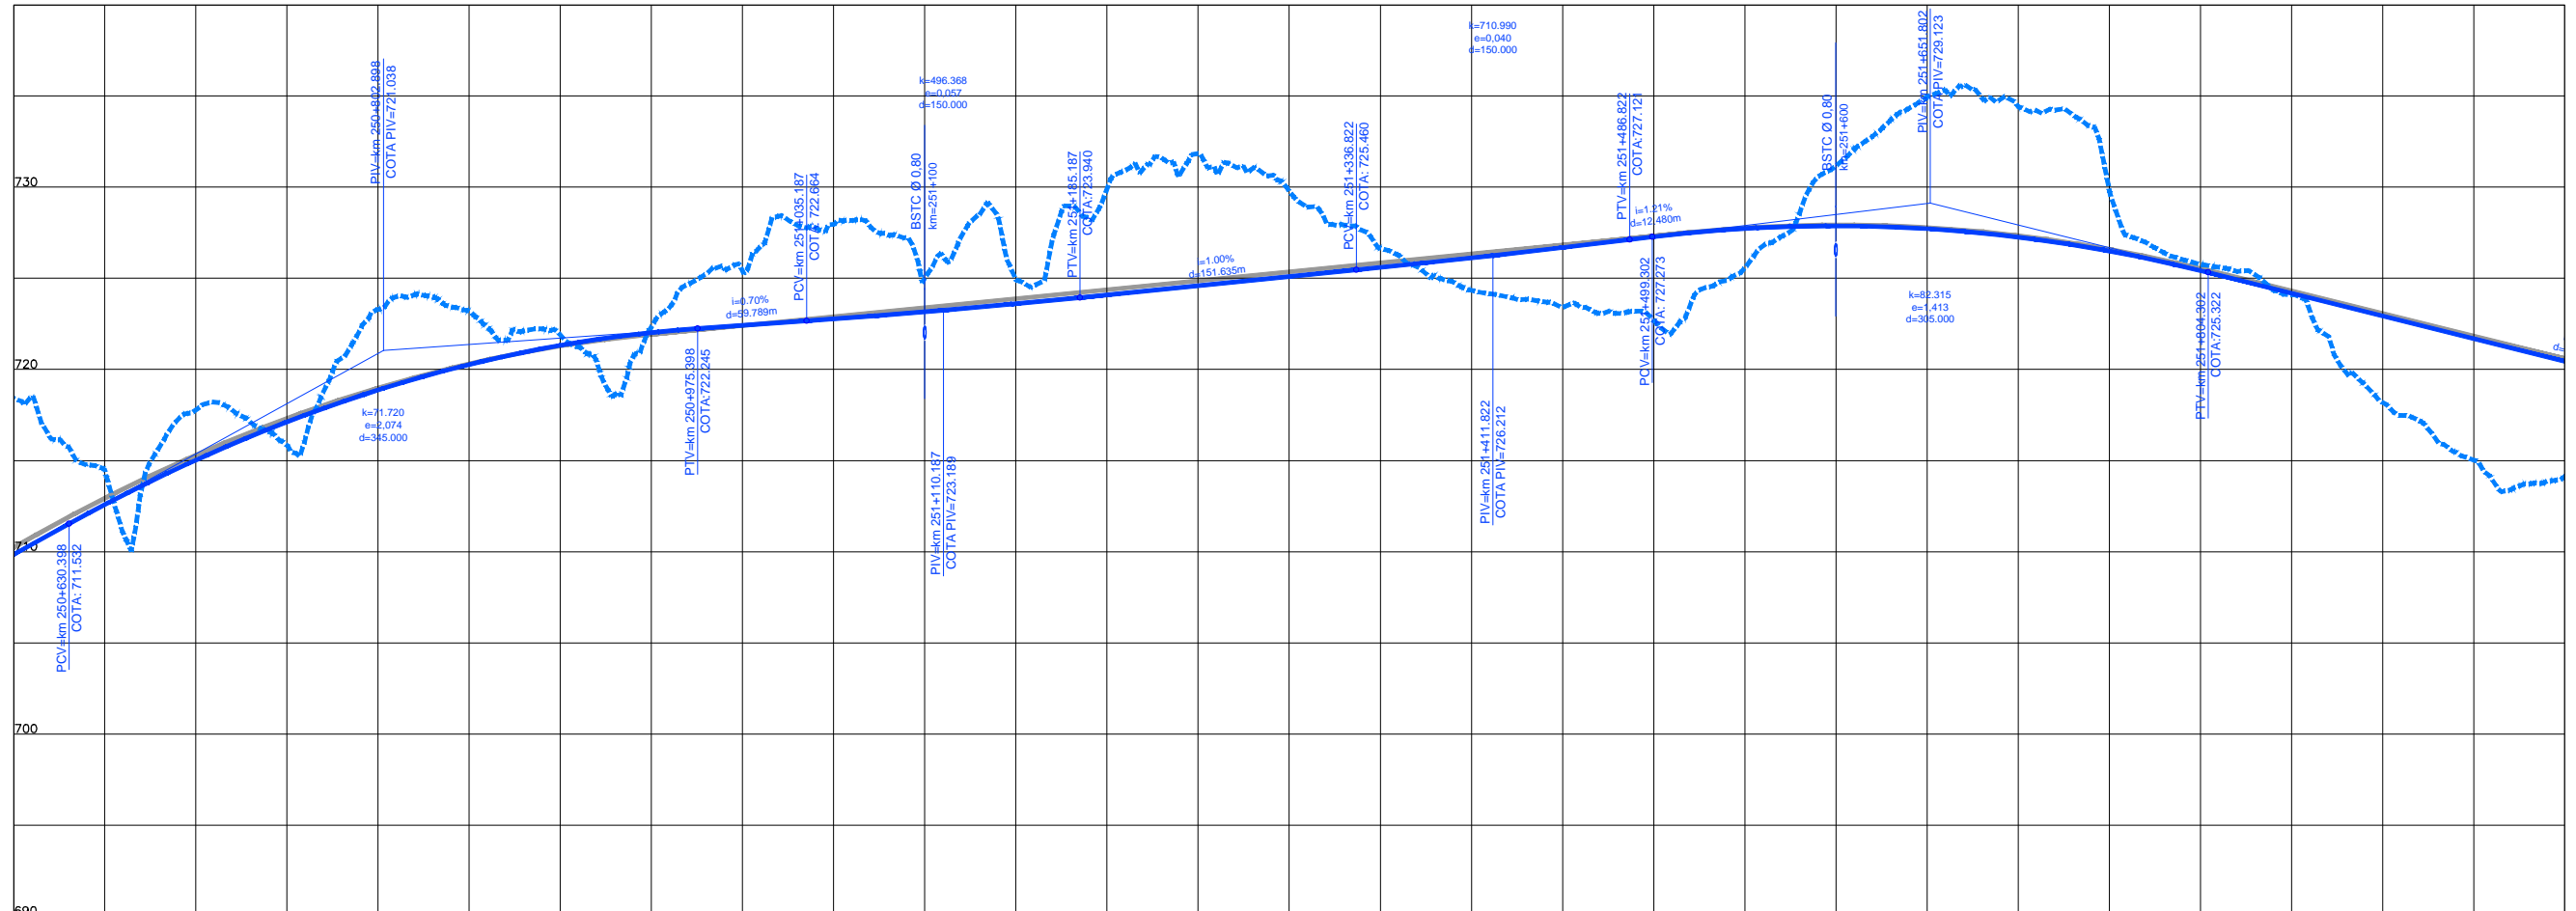

COTAS TERRENO PISTA NOVA ESQUERDA/DIREITA	718.422	717.783	723.885	721.884	725.404	725.005	729.921	729.771	724.359	722.706	731.172	734.426	725.771	718.193	714.138
COTAS PROJETO PISTA NOVA ESQUERDA/DIREITA	718.518	717.380	721.910	722.164	725.619	722.117	728.566	730.170	724.345	722.454	731.578	733.973	725.688	717.759	714.801
ESTAQUEAMENTO	12530	12535	12540	12545	12550	12555	12560	12565	12570	12575	12580	12585	12590	12595	12600
QUILOMETRAGEM	250+600	250+700	250+800	250+900	251+000	251+100	251+200	251+300	251+400	251+500	251+600	251+700	251+800	251+900	252+000