

Em cópias deste desenho com formato diferente do A1 atender à escala gráfica


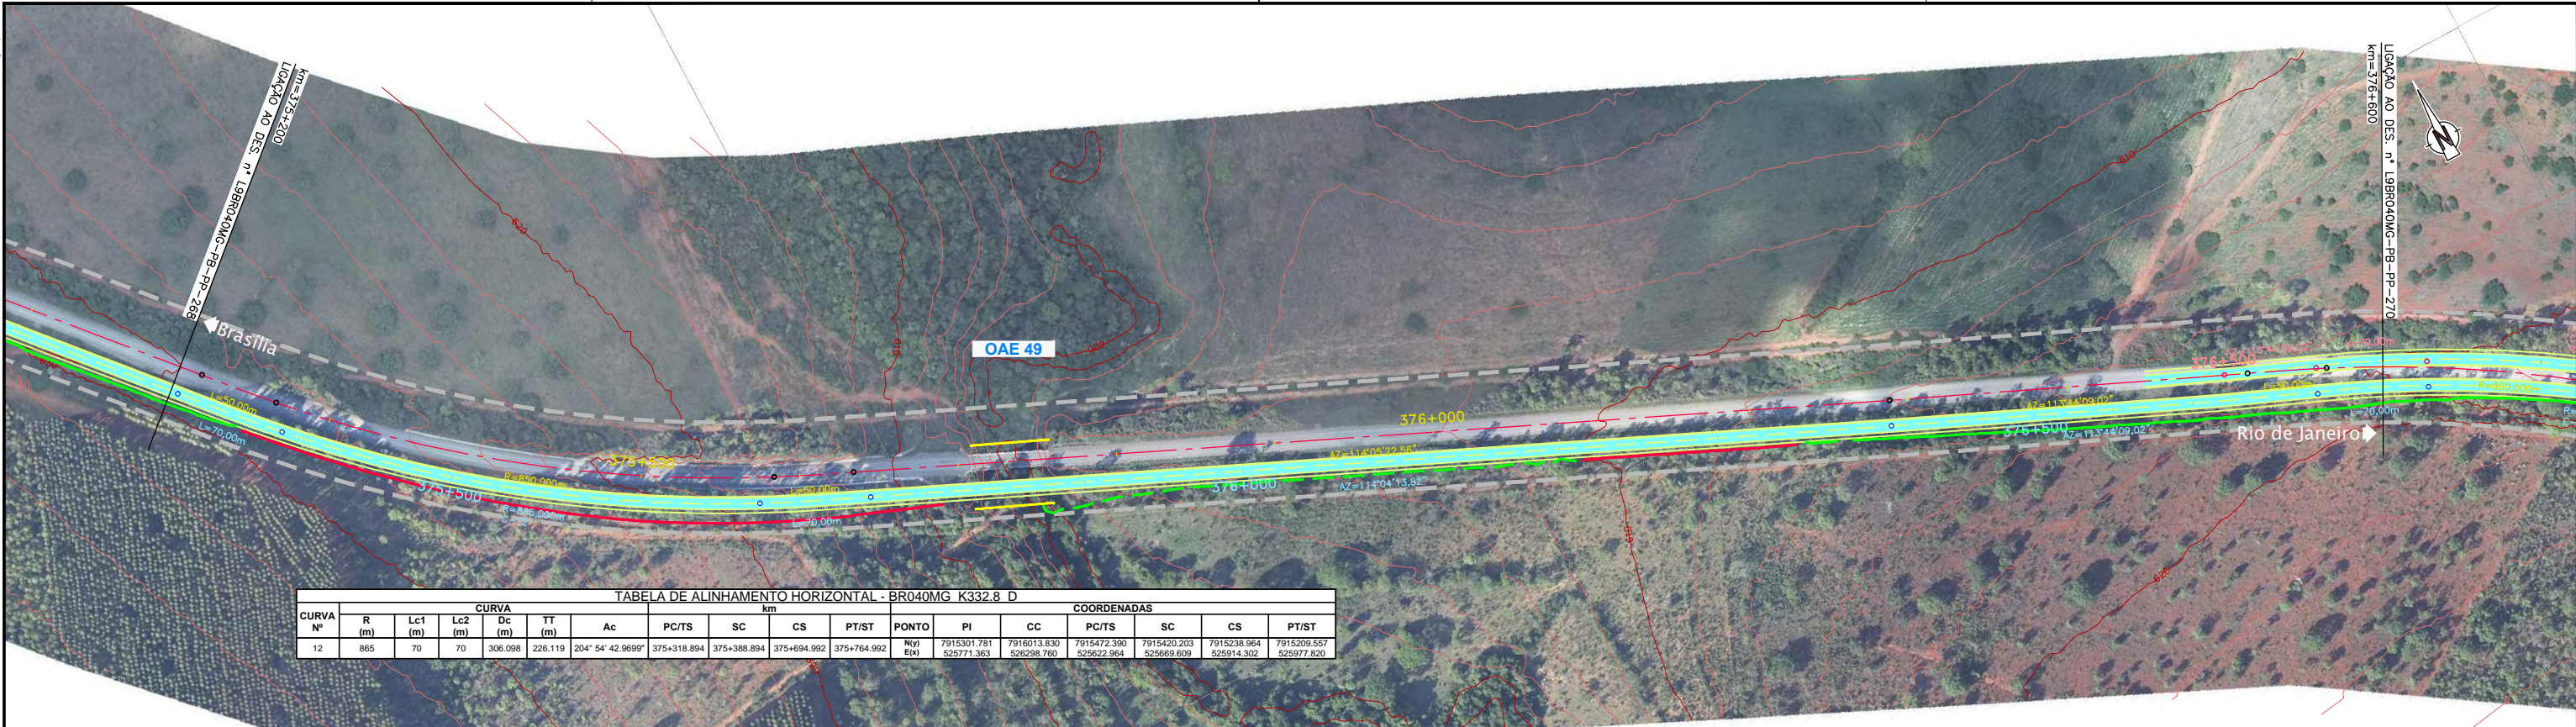


TABELA DE ALINHAMENTO HORIZONTAL - BR040MG K332.8 D

CURVA Nº	CURVA								COORDENADAS								
	R (m)	Lc1 (m)	Lc2 (m)	Dc (m)	TT (m)	Ac	PC/TS	SC	CS	PT/ST	PONTO	PI	CC	PC/TS	SC	CS	PT/ST
12	865	70	70	306,098	226,119	204° 54' 42,9699"	375+318,894	375+388,894	375+694,992	375+764,992	N(yl) E(M)	7915301,781 525771,363	7916013,830 525298,760	7915472,390 525622,964	7915420,203 525669,609	7915238,964 525914,302	7915209,557 525977,820

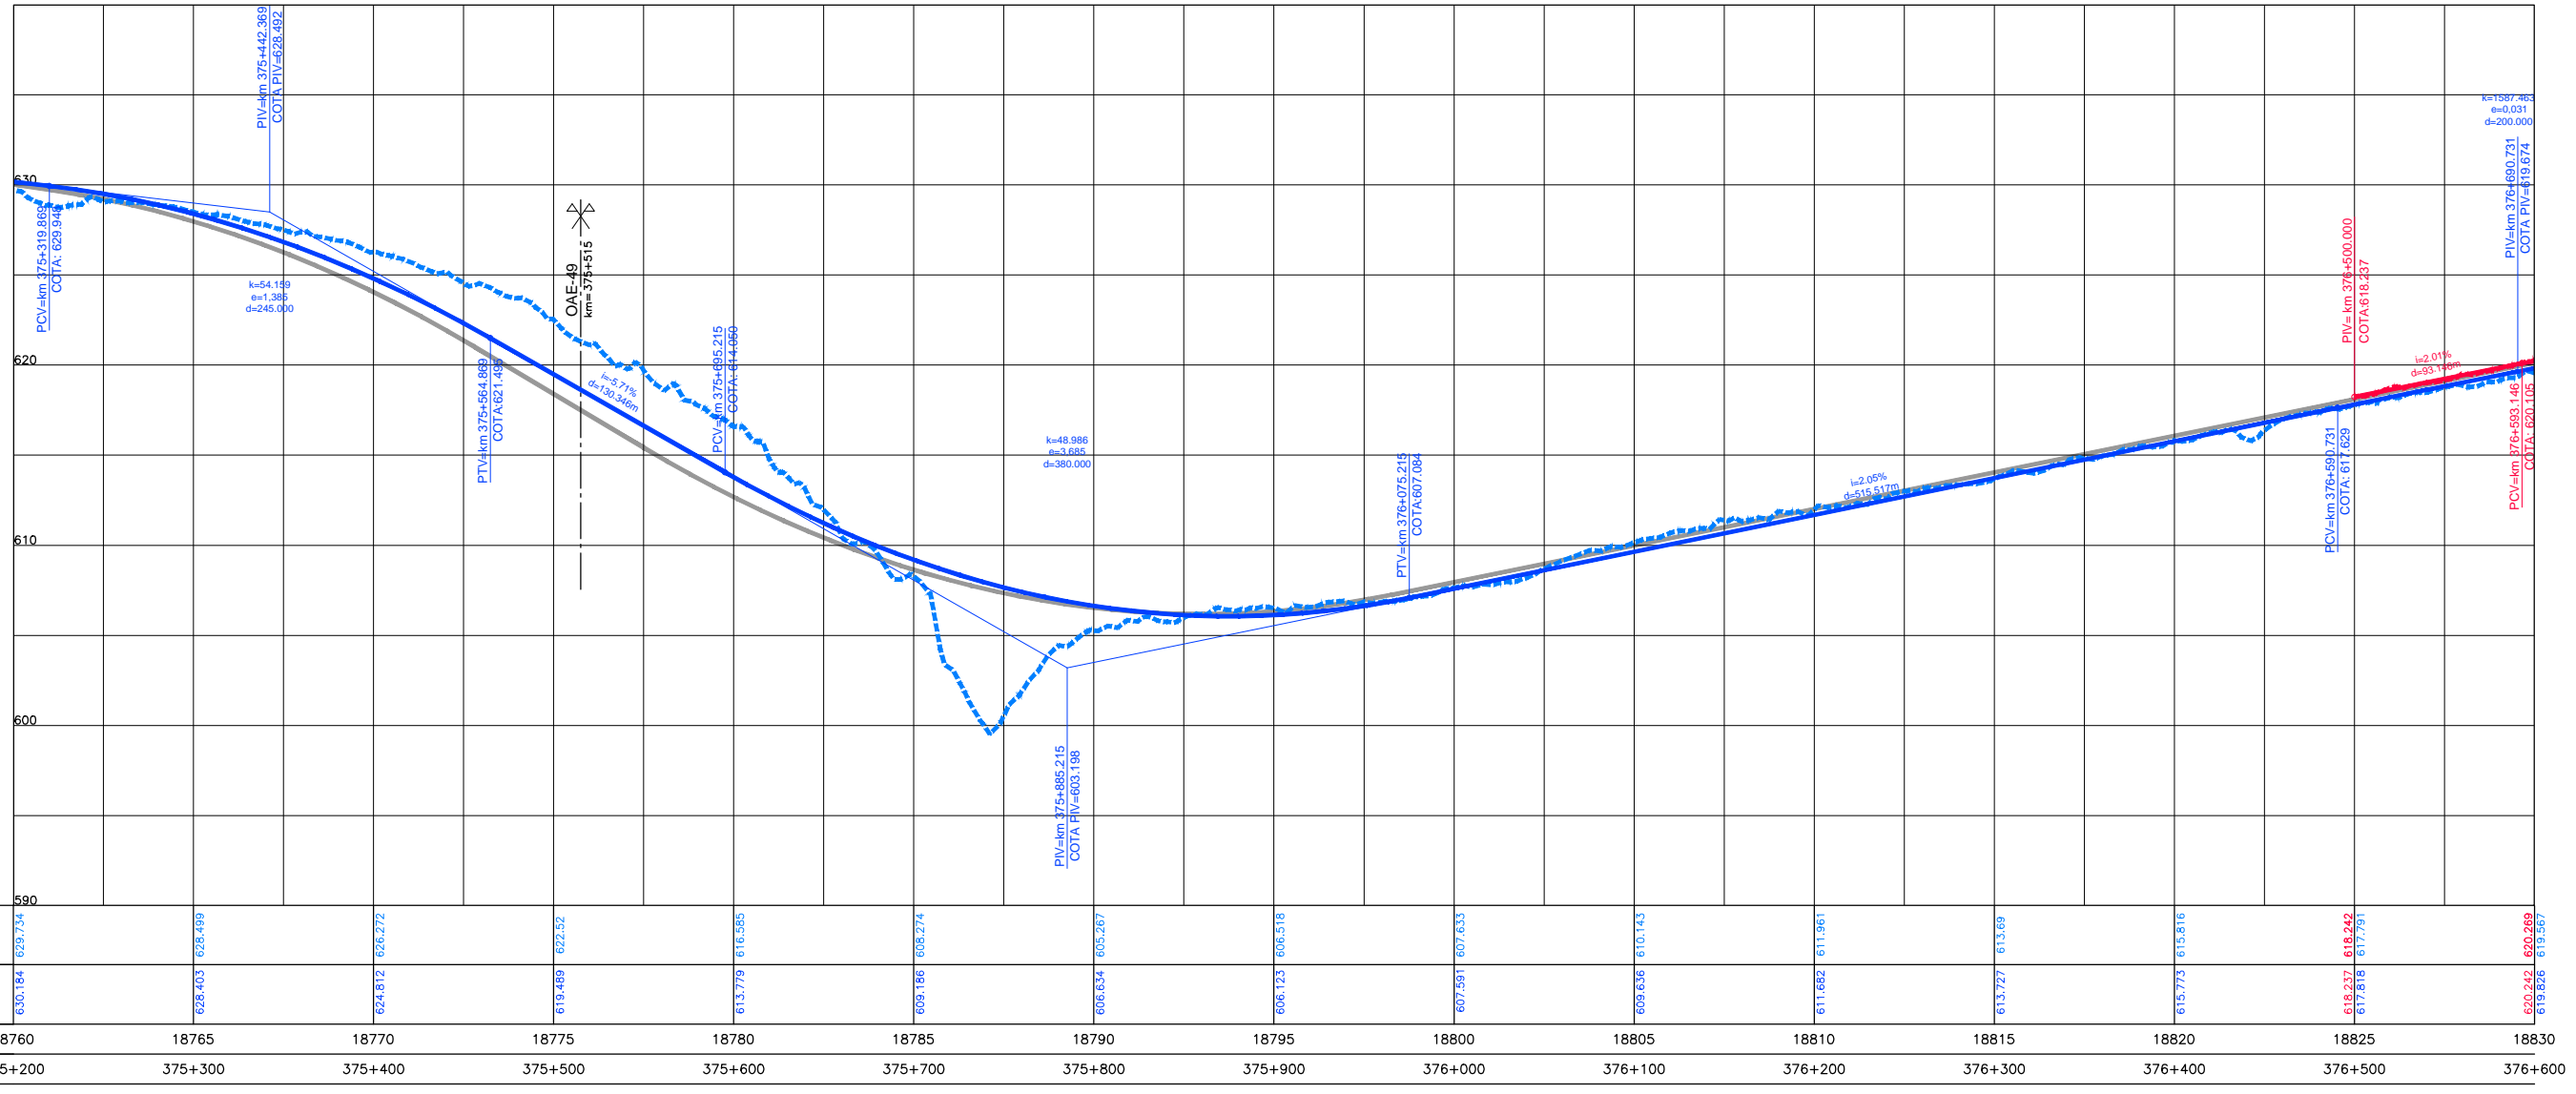

COTAS TERRENO	630,184	628,403	624,812	619,489	613,779	609,156	606,634	606,123	607,591	609,636	611,682	613,69	615,773	618,237	620,242
PISTA NOVA	630,184	628,403	624,812	619,489	613,779	609,156	606,634	606,123	607,591	609,636	611,682	613,69	615,773	618,237	620,242
ESQUERDA/DIREITA	629,734	628,499	626,272	622,32	616,565	608,274	605,267	606,518	607,653	610,143	611,961	613,69	615,516	618,442	620,269
ESTAQUEAMENTO	18760	18765	18770	18775	18780	18785	18790	18795	18800	18805	18810	18815	18820	18825	18830
QUILOMETRAGEM	375+200	375+300	375+400	375+500	375+600	375+700	375+800	375+900	376+000	376+100	376+200	376+300	376+400	376+500	376+600