

Em cópias deste desenho com formato diferente do A1 atender a escala gráfica


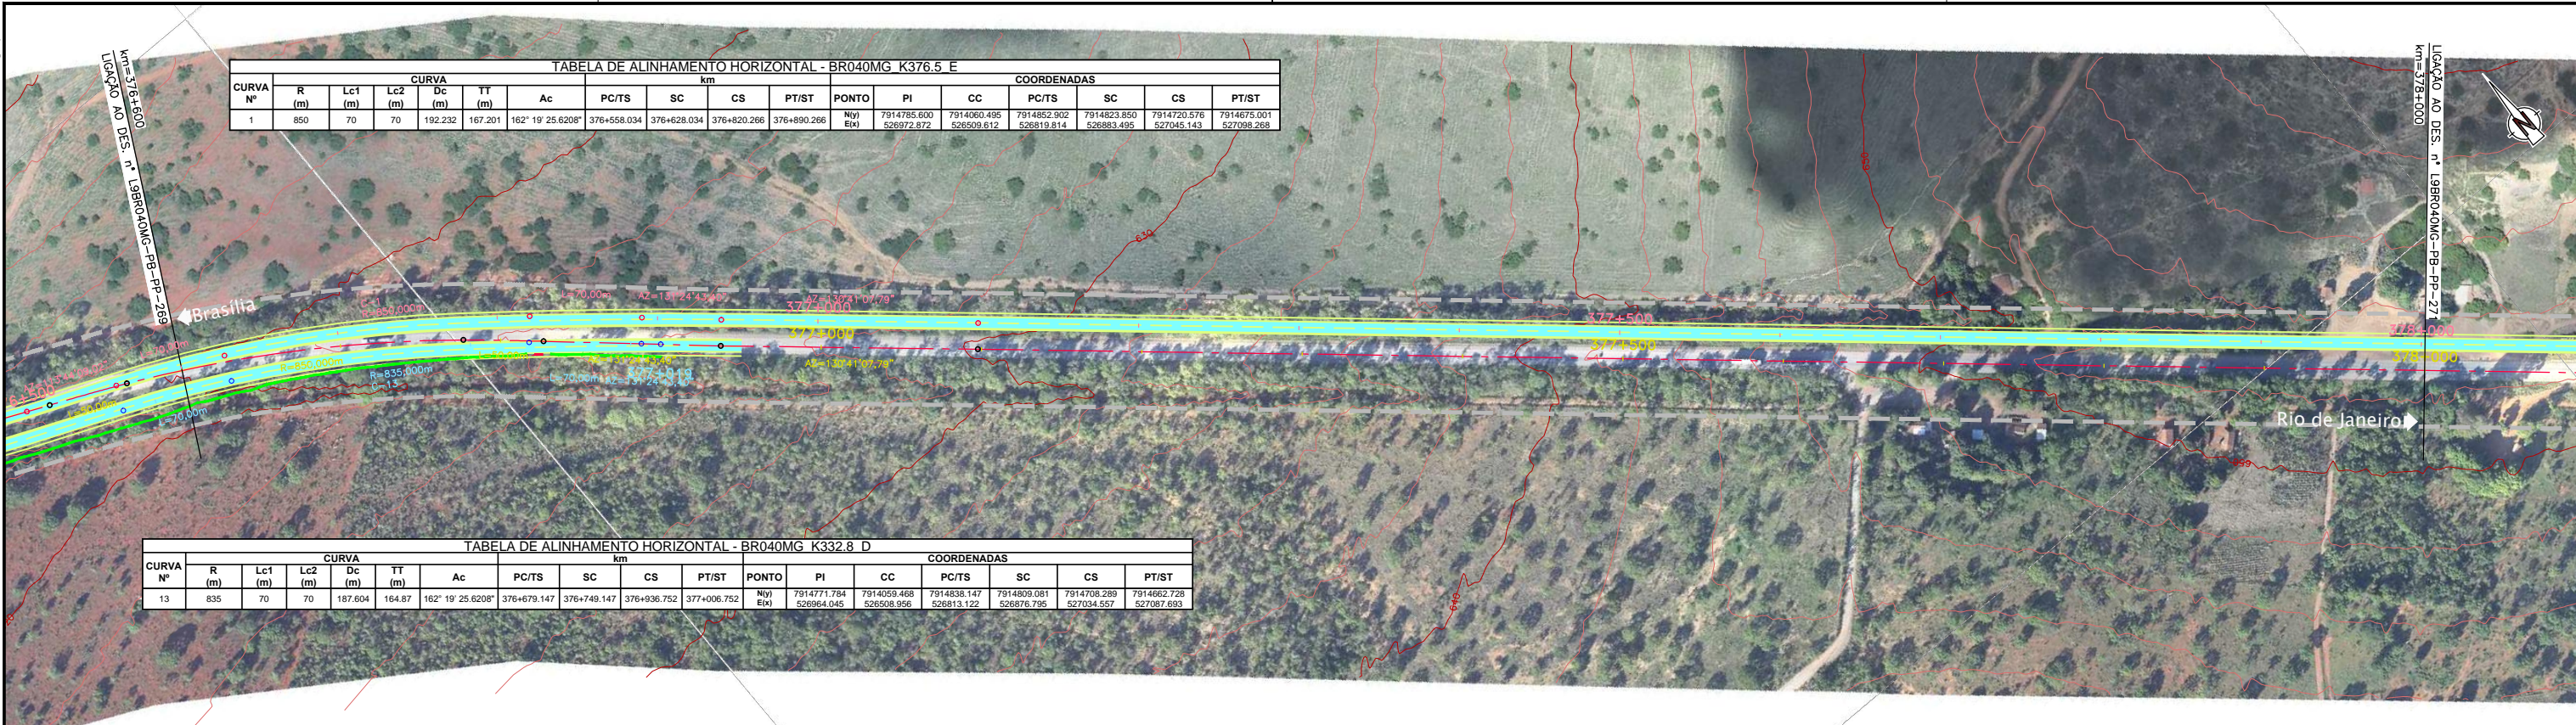


TABELA DE ALINHAMENTO HORIZONTAL - BR040MG K376.5 E																	
CURVA Nº	CURVA						COORDENADAS										
	R (m)	Lc1 (m)	Lc2 (m)	Dc (m)	TT (m)	Ac	PC/TS	SC	CS	PT/ST	PONTO	PI	CC	PC/TS	SC	CS	PT/ST
1	850	70	70	192.232	167.201	162° 19' 25.6208"	376+558.034	376+628.034	376+820.266	376+890.266	Nivl E(x)	7914785.600 526972.872	7914060.495 526509.612	7914852.902 526819.614	7914823.850 526863.495	7914720.576 527045.143	7914675.001 527098.268

TABELA DE ALINHAMENTO HORIZONTAL - BR040MG K332.8 D																	
CURVA Nº	CURVA						COORDENADAS										
	R (m)	Lc1 (m)	Lc2 (m)	Dc (m)	TT (m)	Ac	PC/TS	SC	CS	PT/ST	PONTO	PI	CC	PC/TS	SC	CS	PT/ST
13	835	70	70	187.604	164.87	162° 19' 25.6208"	376+679.147	376+749.147	376+936.752	377+006.752	Nivl E(x)	7914771.784 526964.045	7914059.468 526508.956	7914838.147 526813.122	7914809.081 526876.795	7914708.289 527034.557	7914662.728 527087.693

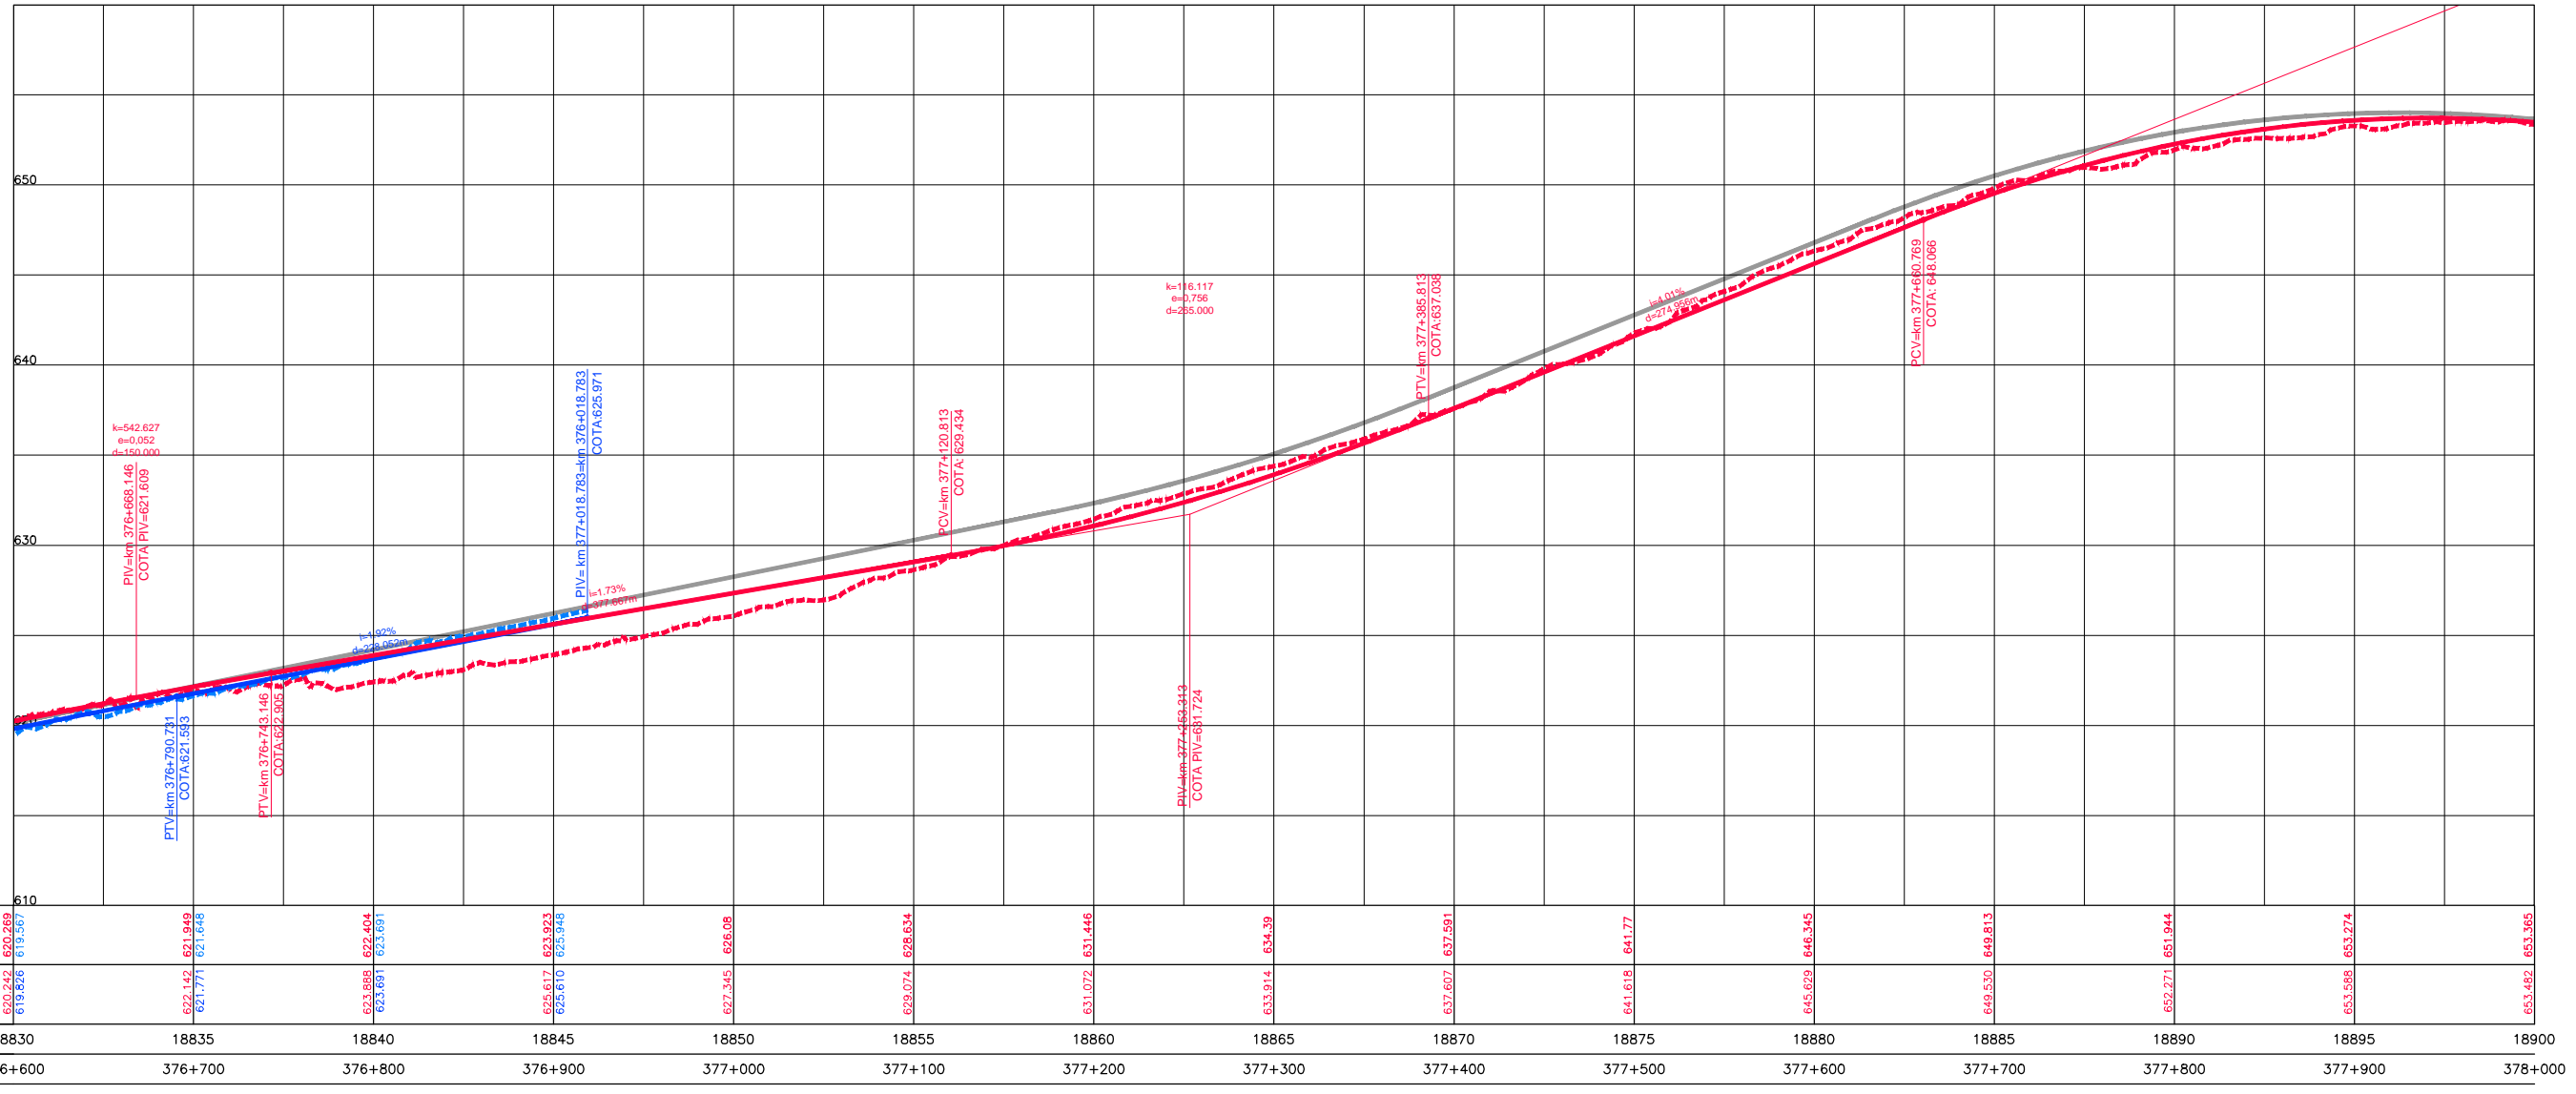

ESTAQUEAMENTO	18830	18835	18840	18845	18850	18855	18860	18865	18870	18875	18880	18885	18890	18895	18900	
QUILOMETRAGEM	376+600	376+700	376+800	376+900	377+000	377+100	377+200	377+300	377+400	377+500	377+600	377+700	377+800	377+900	378+000	