

Em cópias deste desenho com formato diferente do A1 atender a escala gráfica


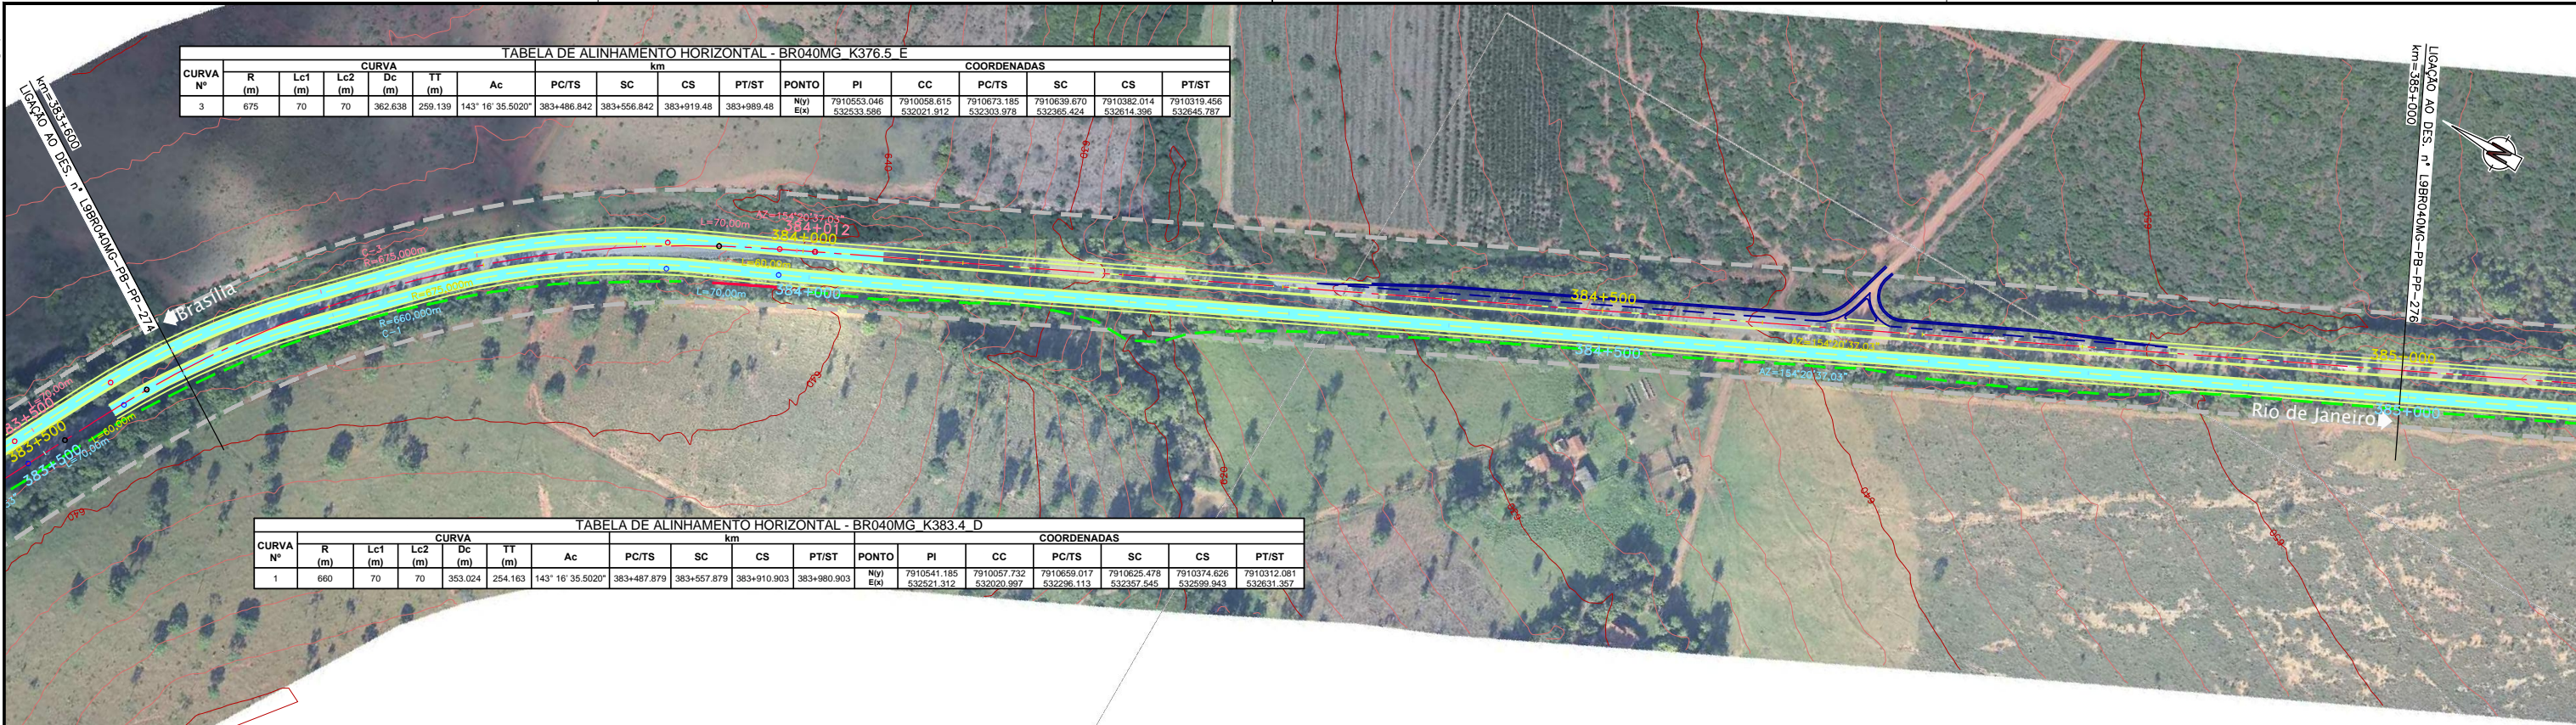


TABELA DE ALINHAMENTO HORIZONTAL - BR040MG K376.5 E																	
CURVA Nº	CURVA						COORDENADAS										
	R (m)	Lc1 (m)	Lc2 (m)	Dc (m)	TT (m)	Ac	PC/TS	SC	CS	PT/ST	PONTO	PI	CC	PC/TS	SC	CS	PT/ST
3	675	70	70	362.638	259.139	143° 16' 35.5020"	383+486.842	383+556.842	383+919.48	383+989.48	N(1) E(1)	7910553.046 532533.586	7910058.615 532021.912	7910673.185 532303.978	7910639.670 532365.424	7910382.014 532614.596	7910319.456 532645.787

TABELA DE ALINHAMENTO HORIZONTAL - BR040MG K383.4 D																	
CURVA Nº	CURVA						COORDENADAS										
	R (m)	Lc1 (m)	Lc2 (m)	Dc (m)	TT (m)	Ac	PC/TS	SC	CS	PT/ST	PONTO	PI	CC	PC/TS	SC	CS	PT/ST
1	660	70	70	353.024	254.163	143° 16' 35.5020"	383+487.879	383+557.879	383+910.903	383+980.903	N(1) E(1)	7910541.185 532521.312	7910057.732 532020.997	7910659.017 532296.113	7910625.478 532357.545	7910374.626 532699.943	7910312.081 532631.357

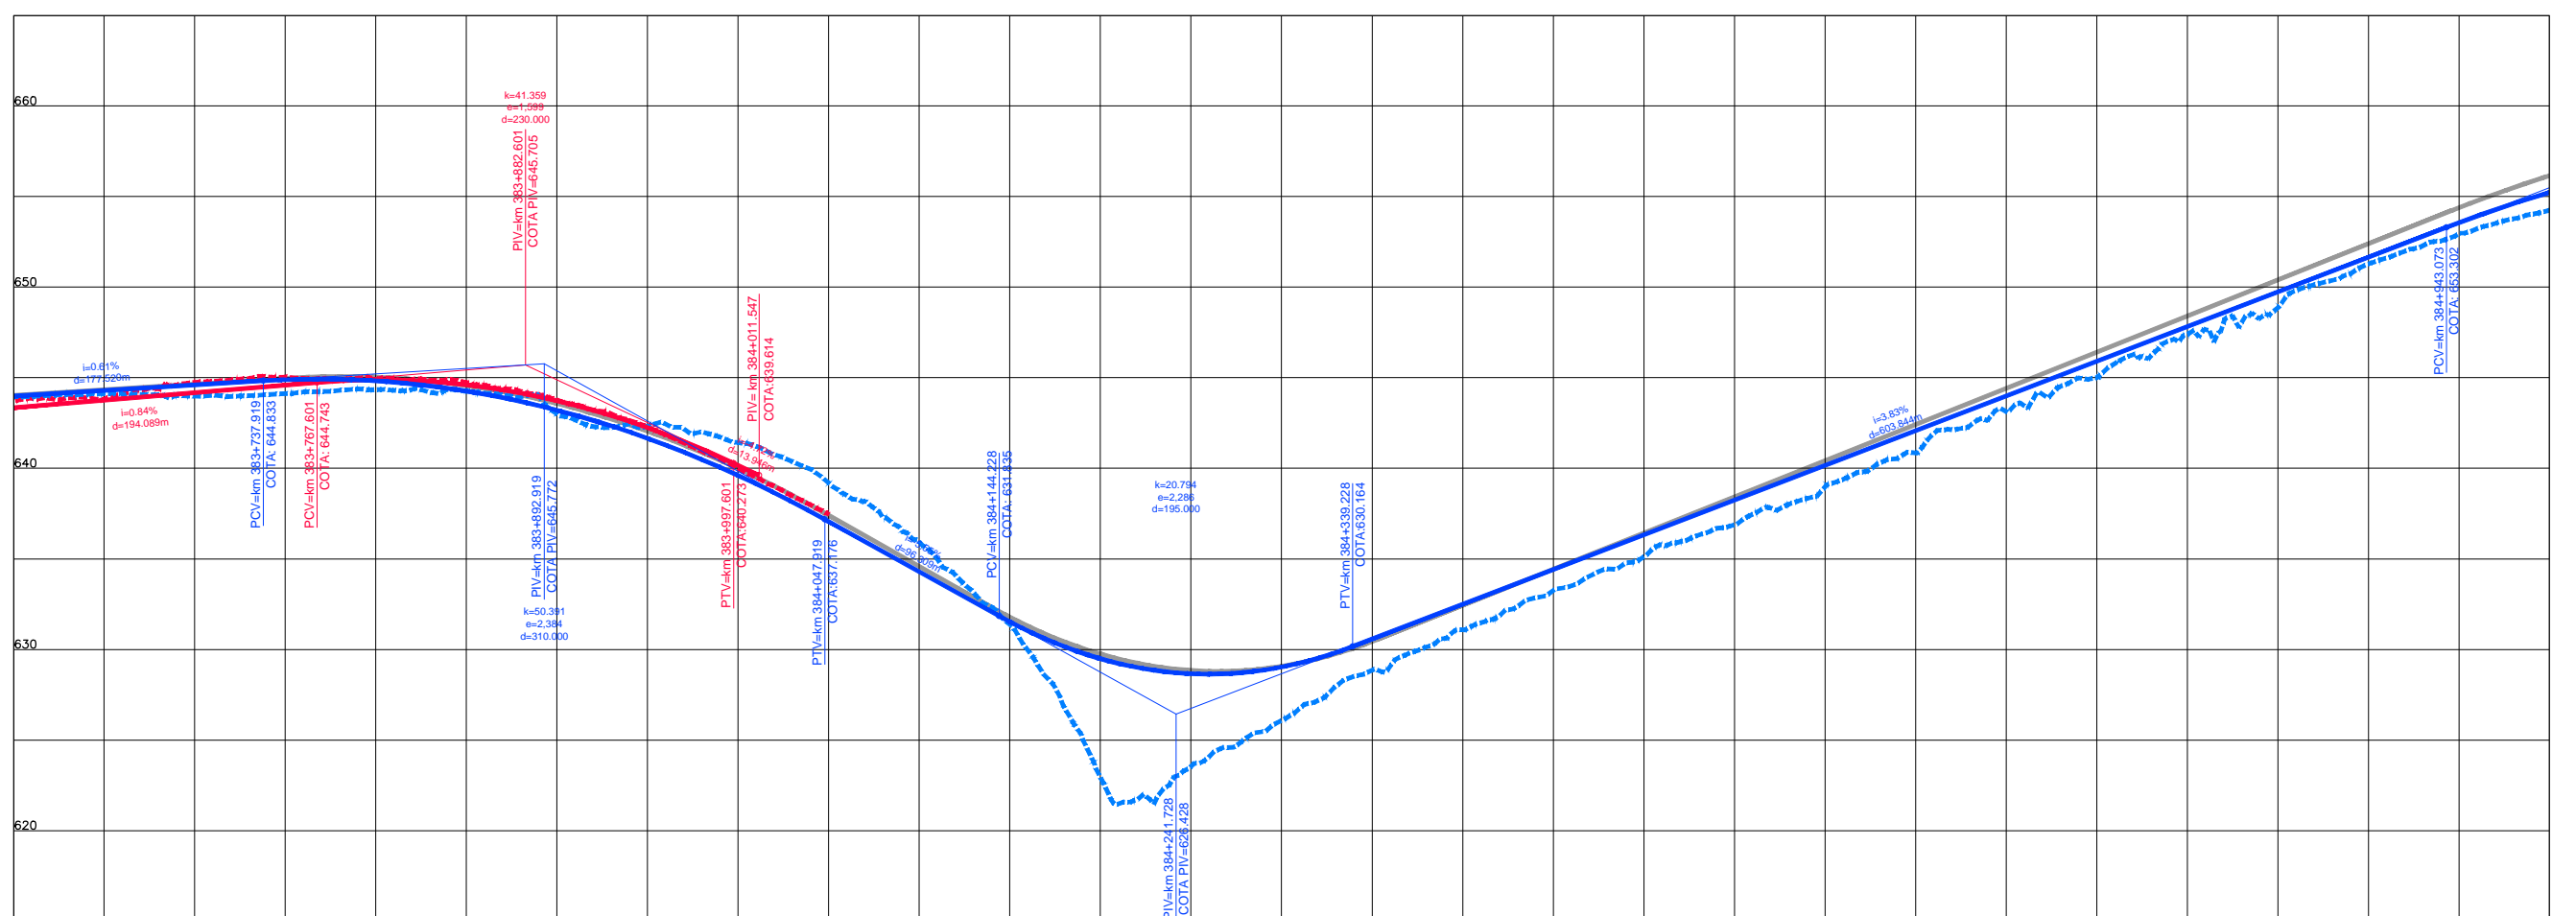

COTAS TERRENO	643.339	643.944	644.745	644.885	643.728	639.987	641.427	635.945	622.943	626.075	631.086	635.114	638.97	643.139	647.4	651.286	654.243
ESQUERDA/DIREITA	643.339	643.944	644.745	644.885	643.728	639.987	641.427	635.945	622.943	626.075	631.086	635.114	638.97	643.139	647.4	651.286	654.243
COTAS PROJETO	643.339	643.944	644.745	644.885	643.728	639.987	641.427	635.945	622.943	626.075	631.086	635.114	638.97	643.139	647.4	651.286	654.243
ESQUERDA/DIREITA	643.339	643.944	644.745	644.885	643.728	639.987	641.427	635.945	622.943	626.075	631.086	635.114	638.97	643.139	647.4	651.286	654.243
ESTAQUEAMENTO	19180	19185	19190	19195	19200	19205	19210	19215	19220	19225	19230	19235	19240	19245	19250		
QUILOMETRAGEM	383+600	383+700	383+800	383+900	384+000	384+100	384+200	384+300	384+400	384+500	384+600	384+700	384+800	384+900	385+000		