
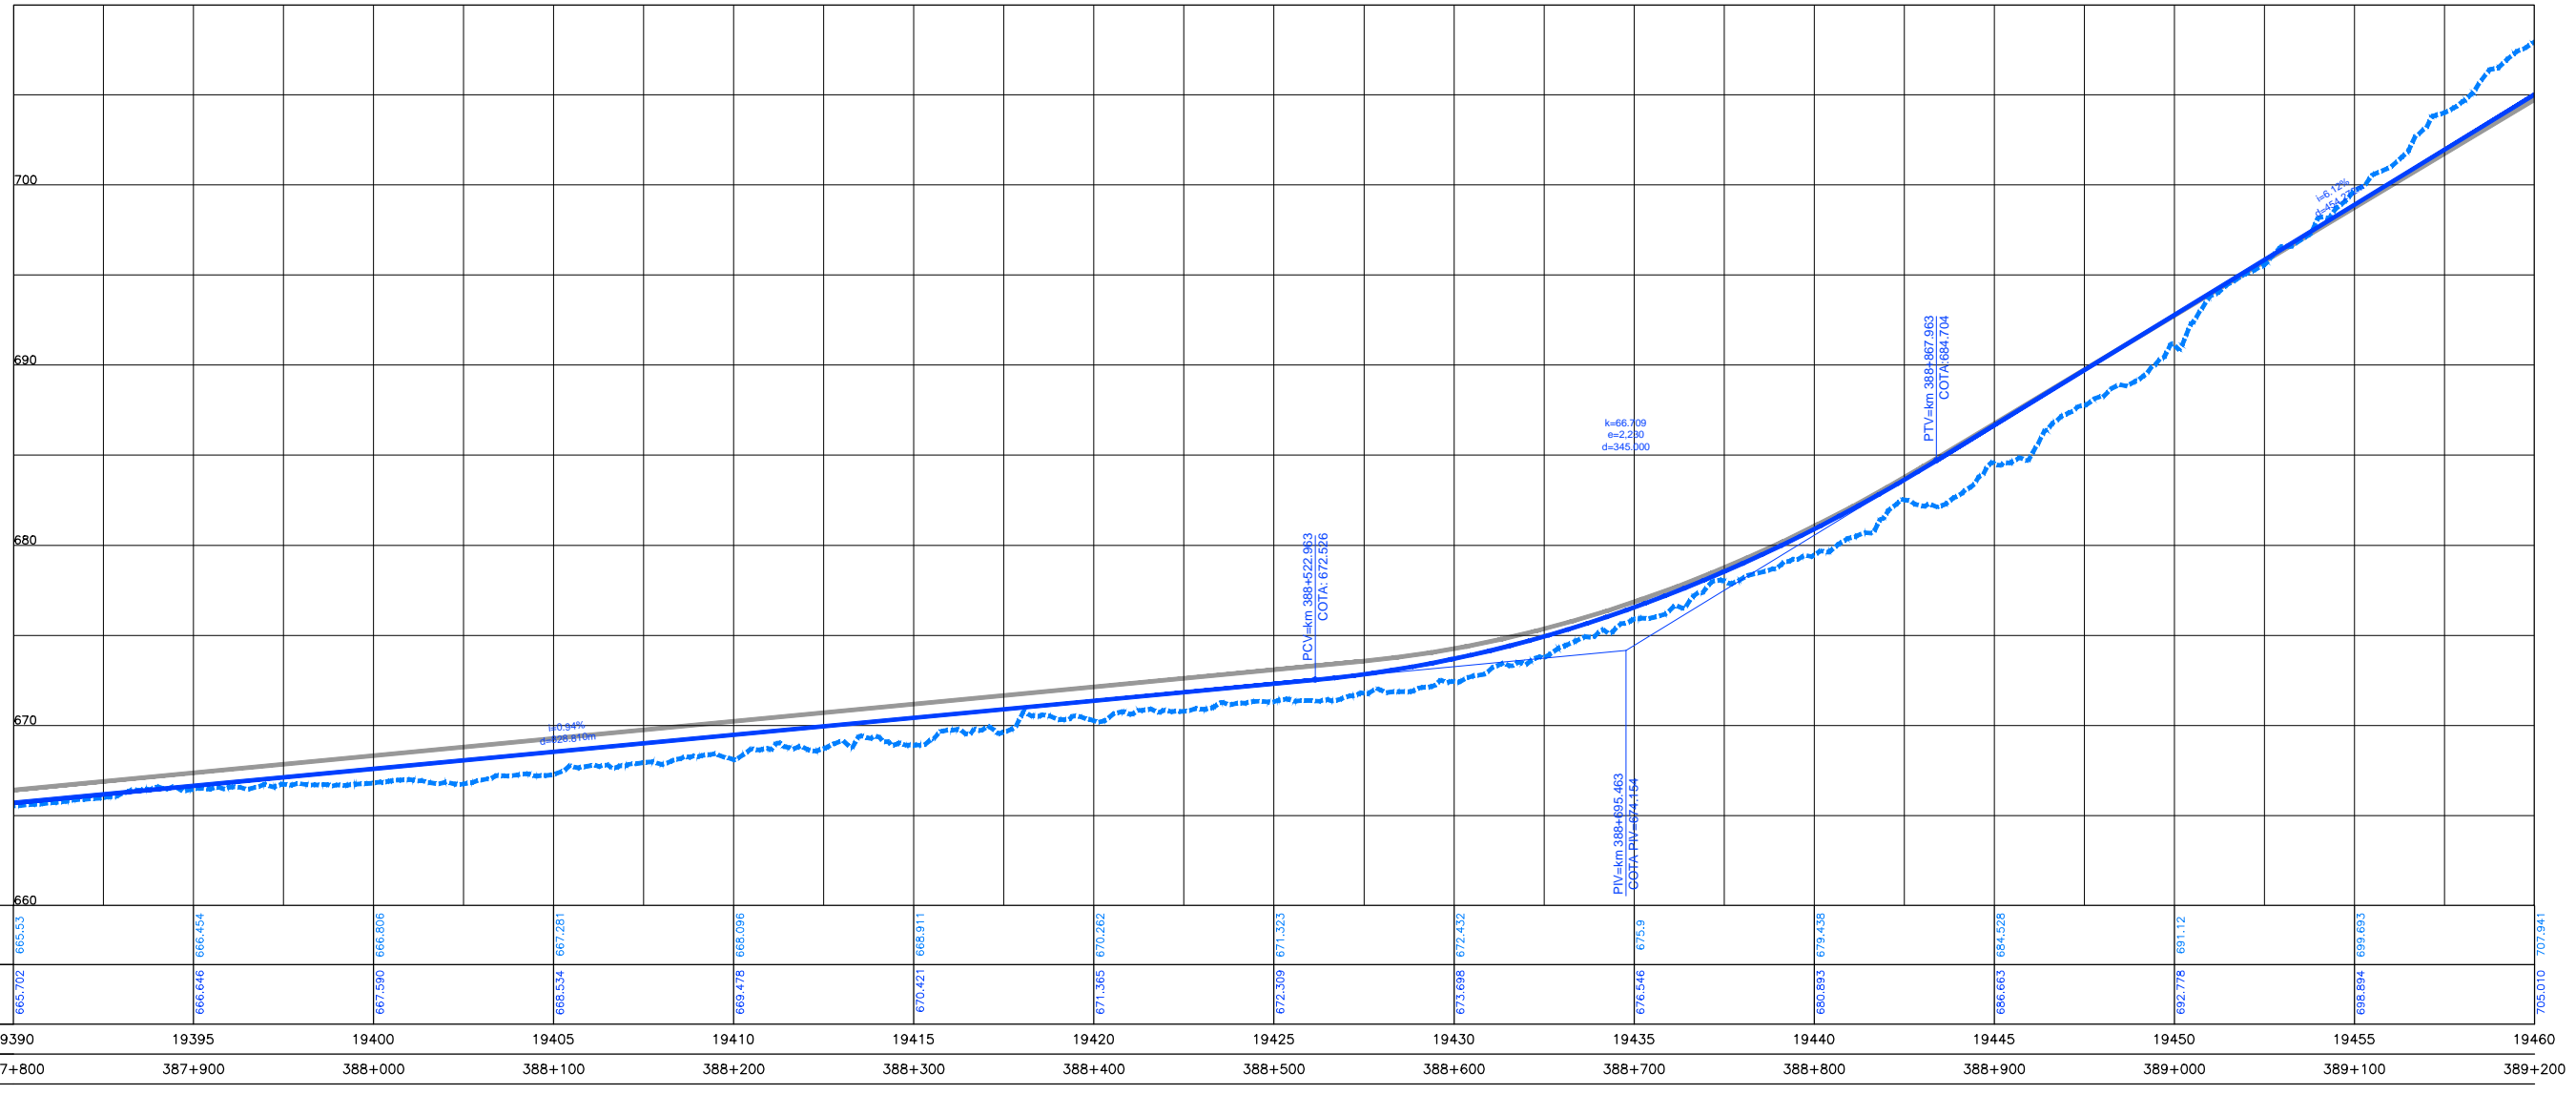


Em cópias deste desenho com formato diferente do A1 atender à escala gráfica
 N:\104-08-BR-040-DF-PP-277-TRAMONTE-REF_VAS-ERRADIAS-PP-PAT-PP-2013-03-20
 N:\104-08-BR-040-DF-PP-277-TRAMONTE-REF_VAS-ERRADIAS-PP-PAT-PP-2013-03-20

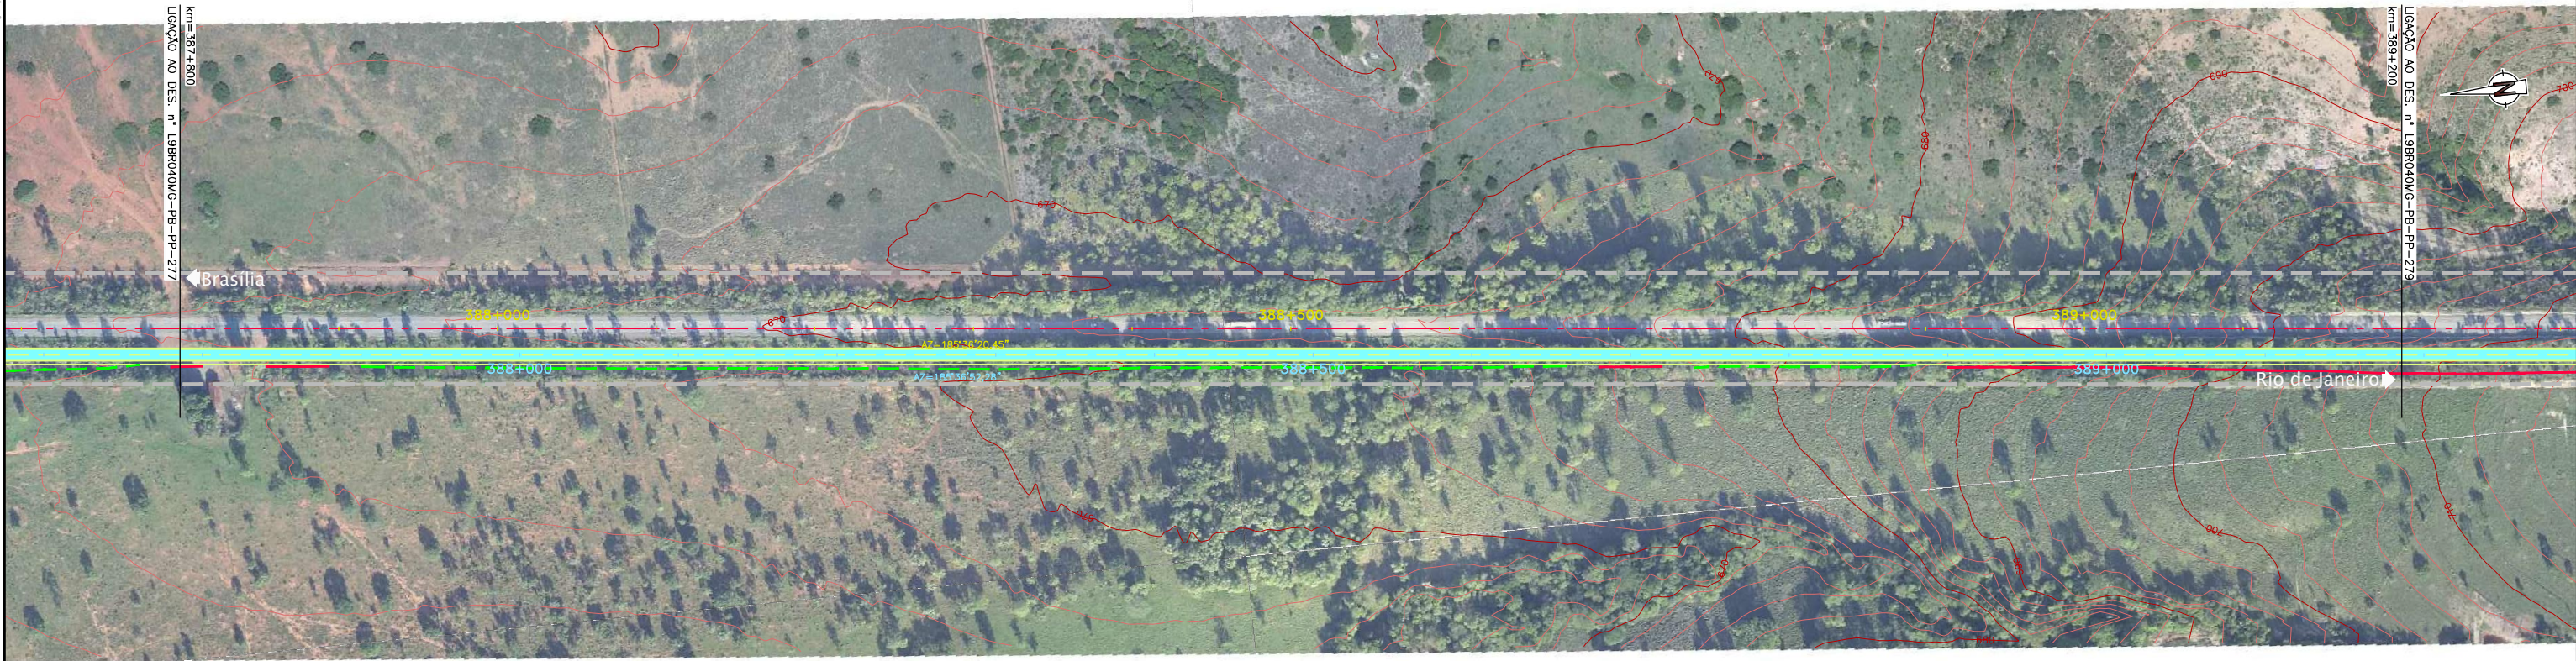

ESTAQUEAMENTO	19390	19395	19400	19405	19410	19415	19420	19425	19430	19435	19440	19445	19450	19455	19460
QUILOMETRAGEM	387+800	387+900	388+000	388+100	388+200	388+300	388+400	388+500	388+600	388+700	388+800	388+900	389+000	389+100	389+200