

Em cópias deste desenho com formato diferente do A1 atender à escala gráfica


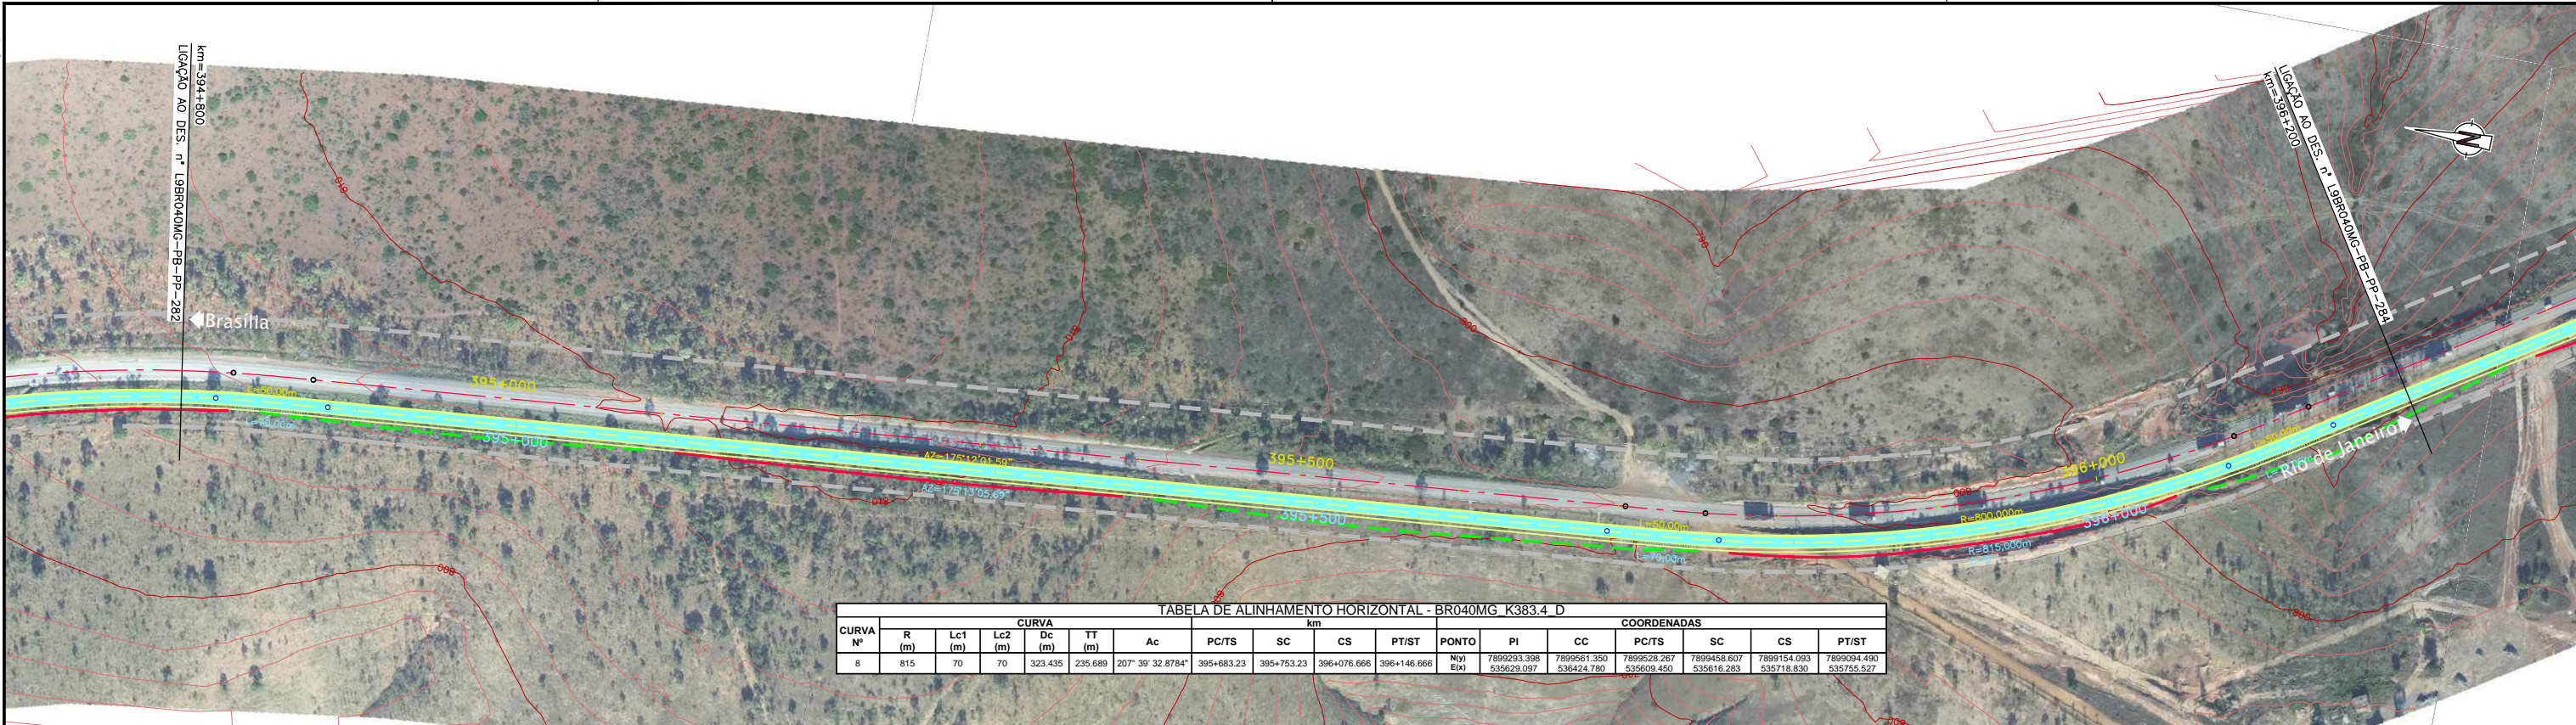


TABELA DE ALINHAMENTO HORIZONTAL - BR040MG K383.4 D

CURVA Nº	CURVA						COORDENADAS										
	R (m)	Lc1 (m)	Lc2 (m)	Dc (m)	TT (m)	Ac	PC/TS	SC	CS	PT/ST	PONTO	PI	CC	PC/TS	SC	CS	PT/ST
8	815	70	70	323.435	235.689	207° 39' 32.8784"	395+683.23	395+753.23	396+076.666	396+146.666	N(Y) E(X)	7899293.398 535629.097	7899561.350 536424.780	7899528.267 535609.450	7899456.607 535616.283	7899154.093 535718.830	7899094.490 535755.527

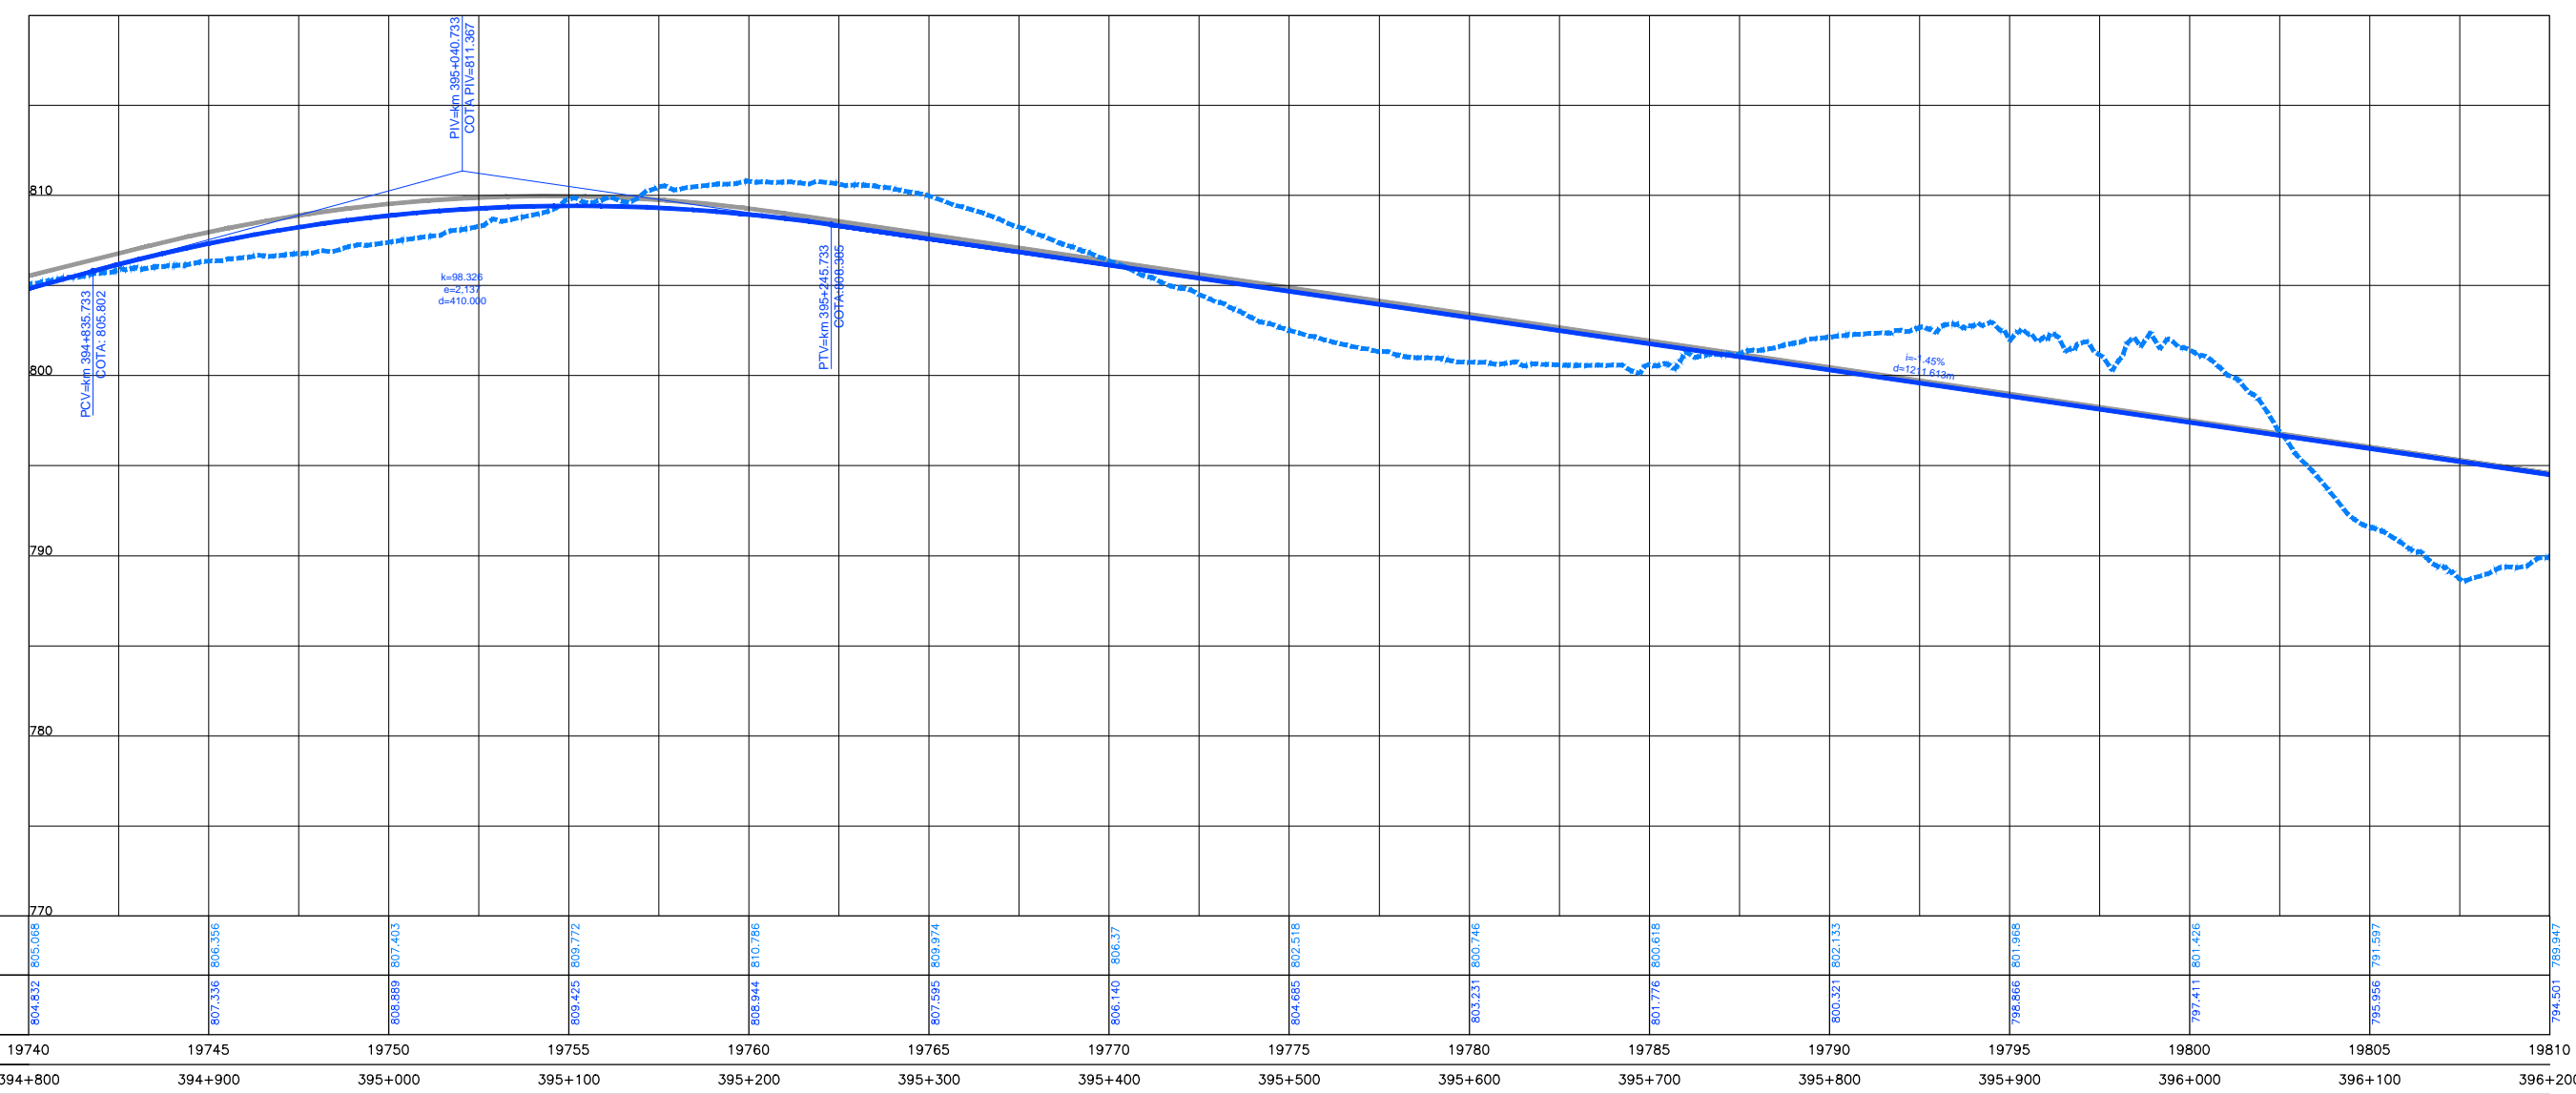

COTAS TERRENO	804.832	807.336	806.356	807.403	809.772	810.766	809.974	806.37	804.655	802.518	800.745	801.776	800.615	800.321	802.133	795.866	801.398	797.411	801.426	795.956	791.597	794.501	789.947
ESQUERDA/DIREITA																							
COTAS PROJETO	804.832	807.336	806.356	807.403	809.772	810.766	809.974	806.37	804.655	802.518	800.745	801.776	800.615	800.321	802.133	795.866	801.398	797.411	801.426	795.956	791.597	794.501	789.947
ESQUERDA/DIREITA																							
ESTAQUEAMENTO	19740	19745	19750	19755	19760	19765	19770	19775	19780	19785	19790	19795	19800	19805	19810								
QUILOMETRAGEM	394+800	394+900	395+000	395+100	395+200	395+300	395+400	395+500	395+600	395+700	395+800	395+900	396+000	396+100	396+200								