

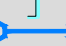


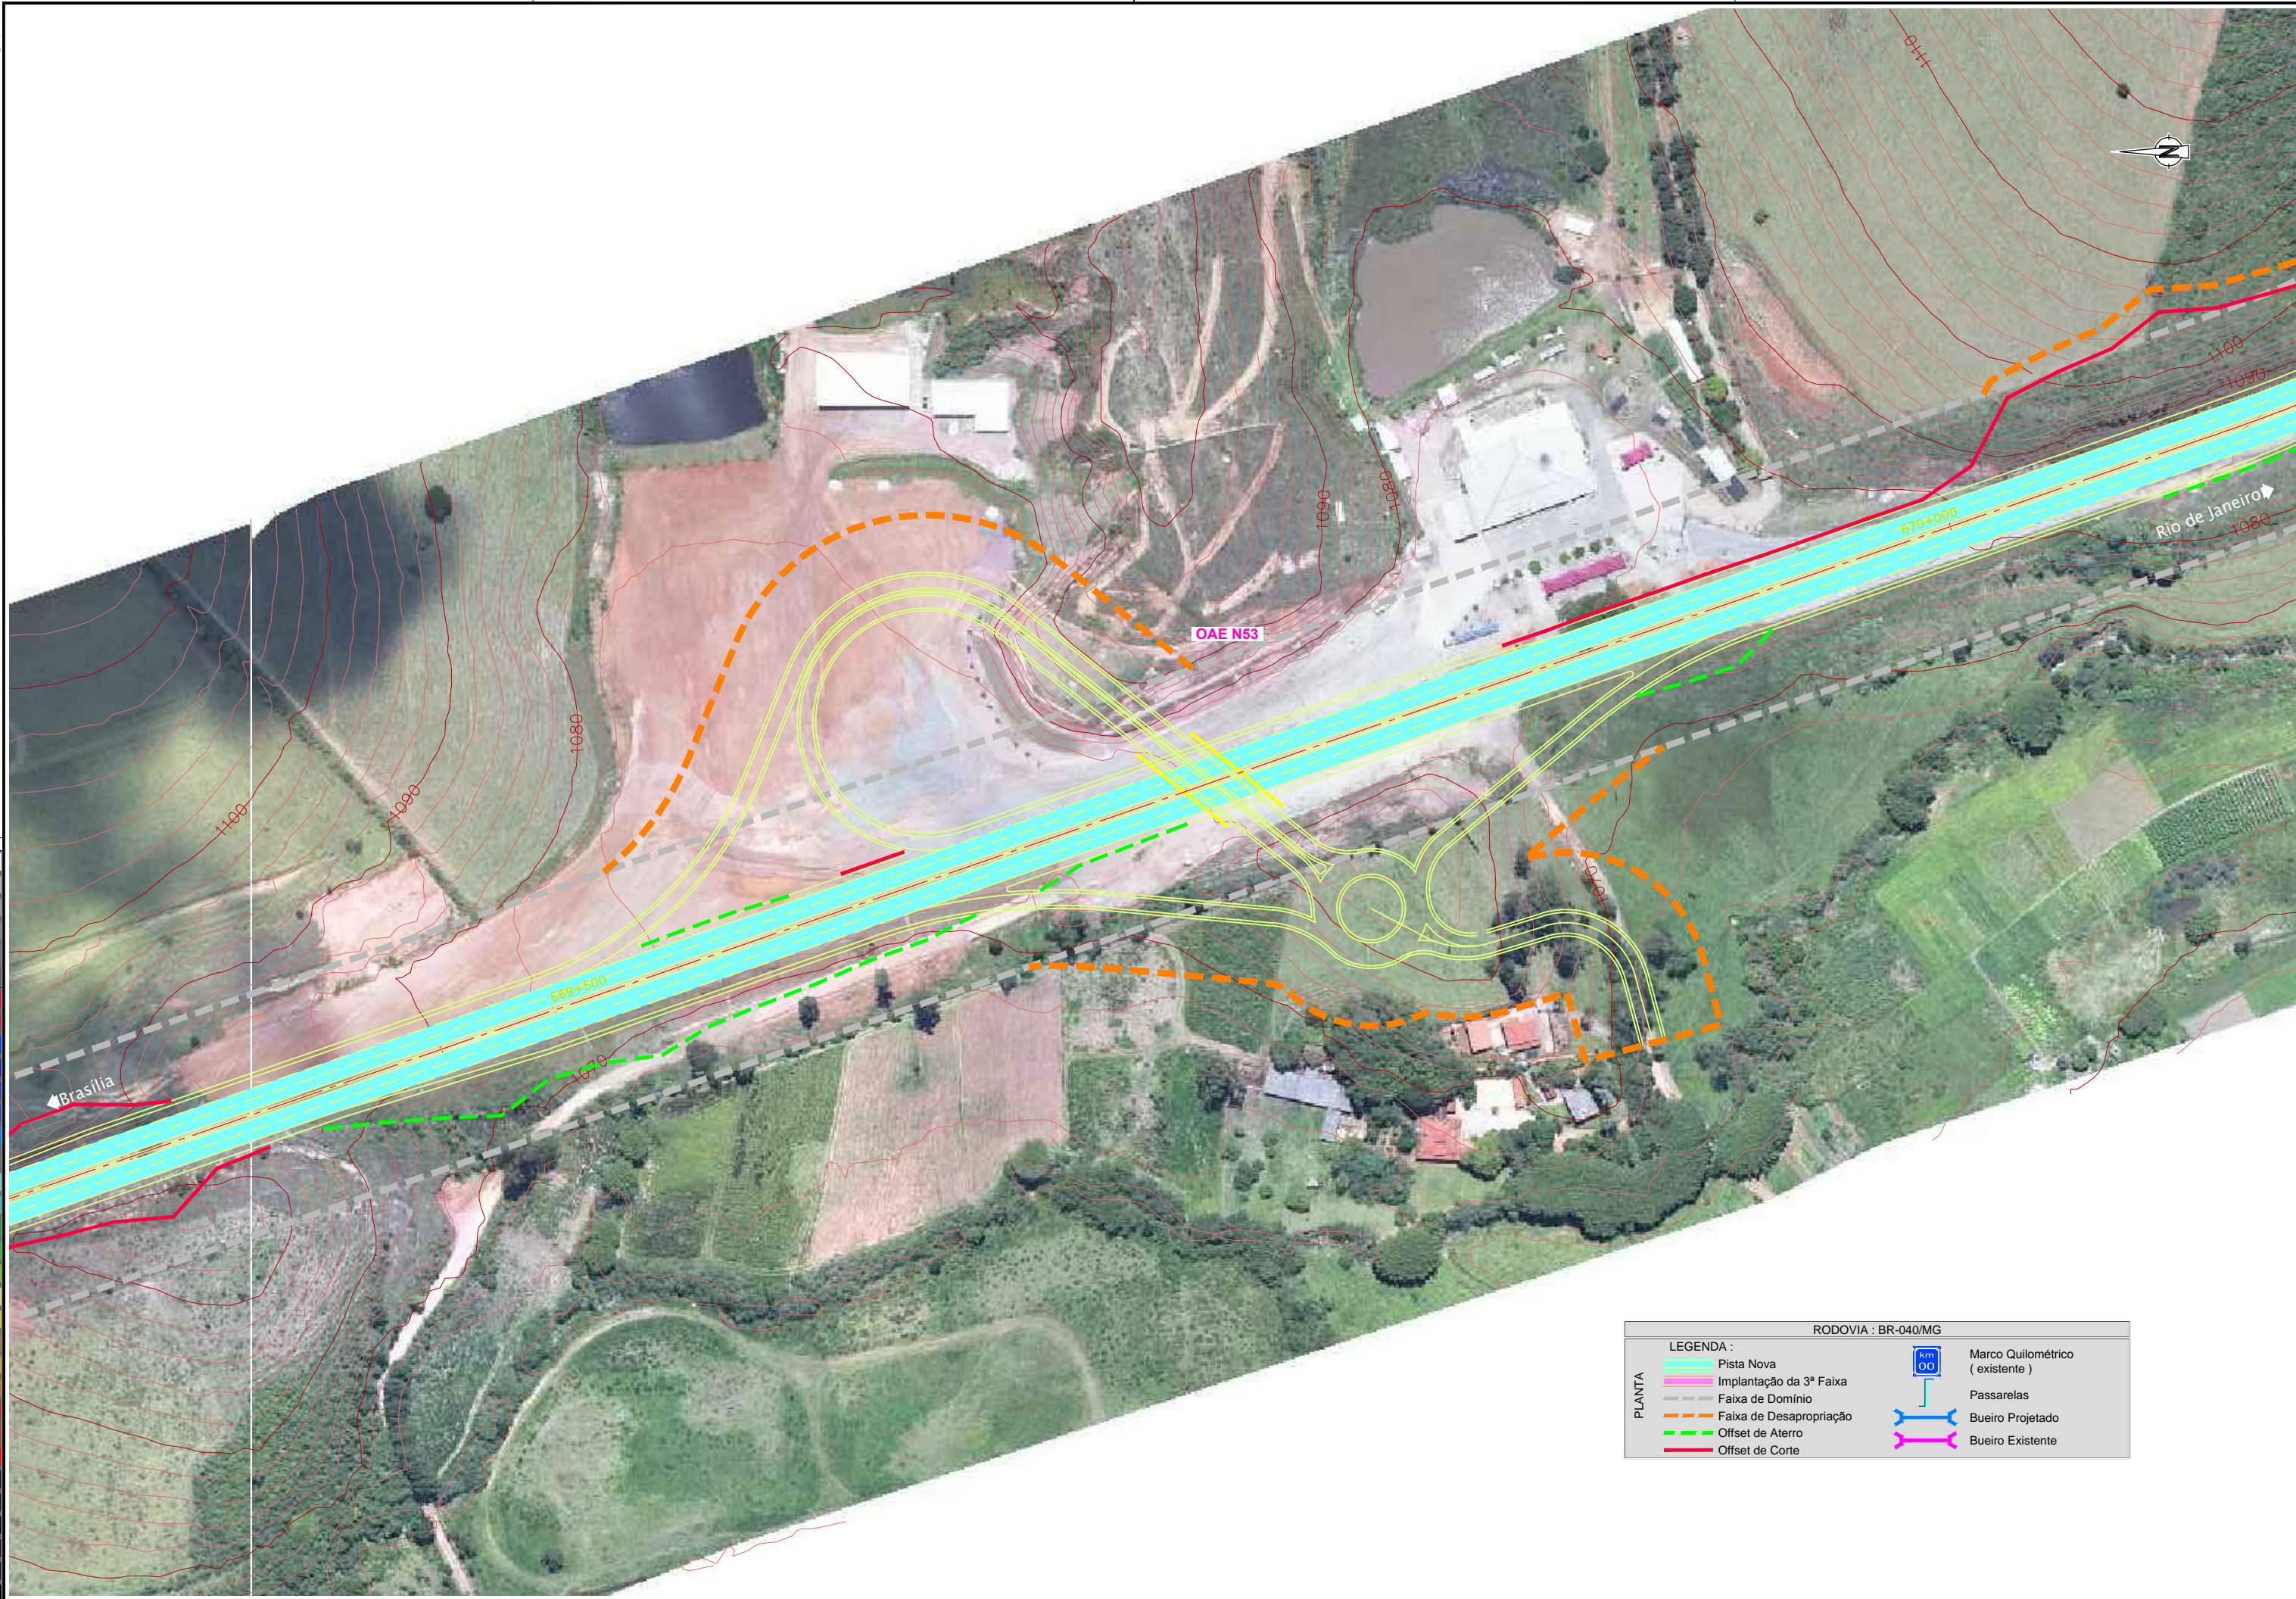







Em cópias deste desenho com formato diferente do A1 atender a escala gráfica.
 N1144 BR-040-00-LOTES.AP-PROZ.001.TRAMACI011.P0001-TRACALCORROMAC-PRO-DI-038
 Nº: 11/07/14 10:00:00

1	0.00	0.00	0.00	0.00	0.00
2	0.00	0.00	0.00	0.00	0.00
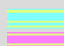

RODOVIA : BR-040/MG

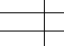LEGENDA :		 Marco Quilométrico (existente)  Passarelas  Bueiro Projetado  Bueiro Existente
PLANTA	 Pista Nova  Implantação da 3ª Faixa  Faixa de Domínio  Faixa de Desapropriação  Offset de Aterro  Offset de Corte	