
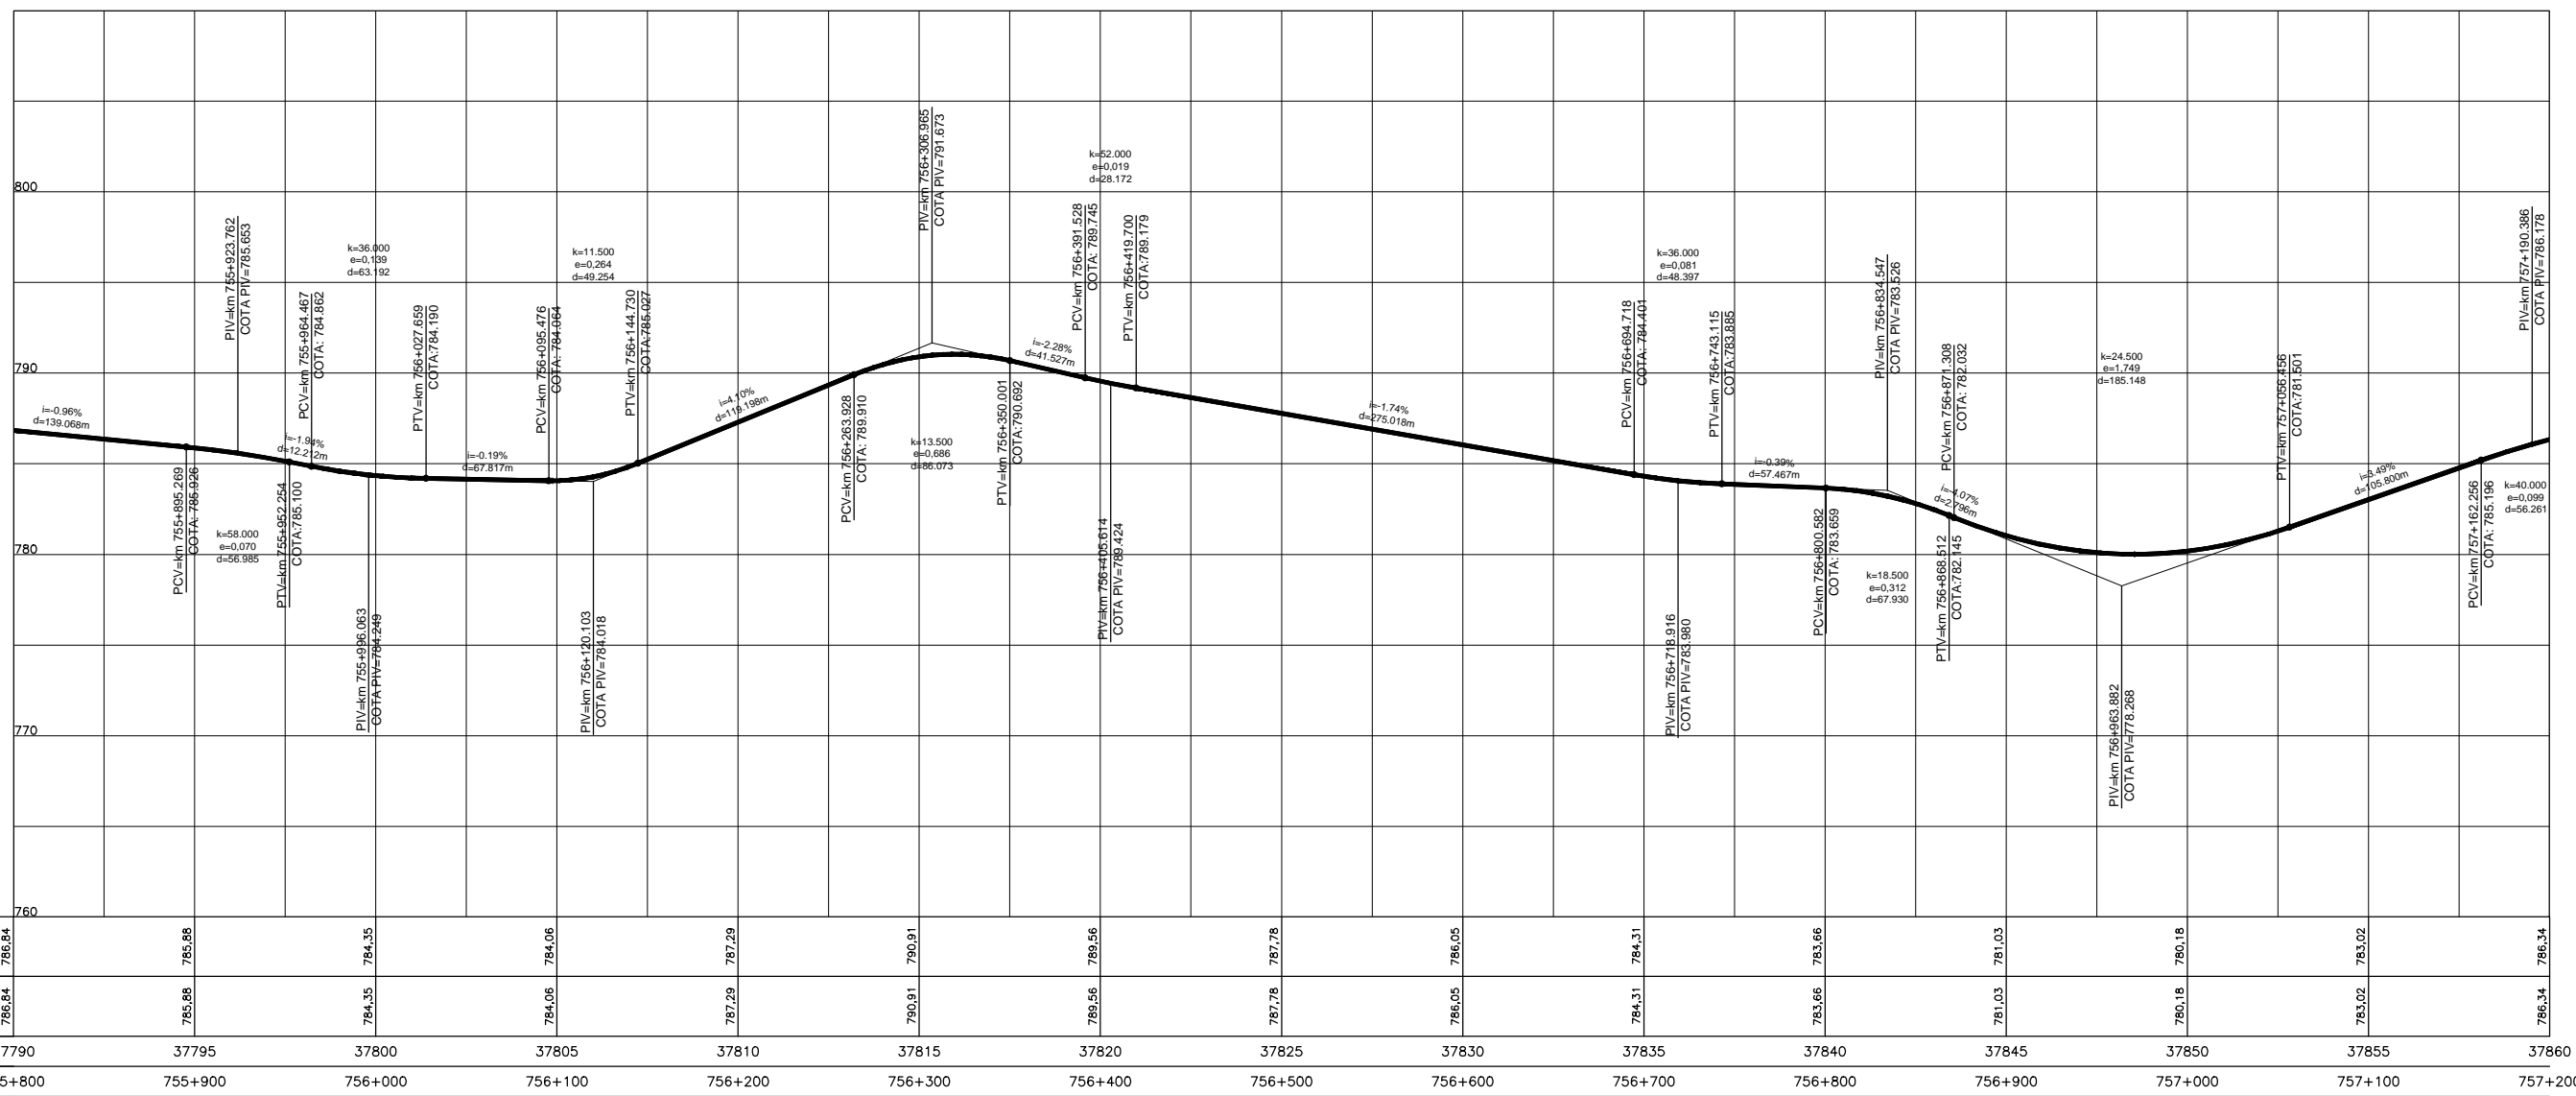


Em cópias deste desenho com formato diferente do A1 atender à escala gráfica  

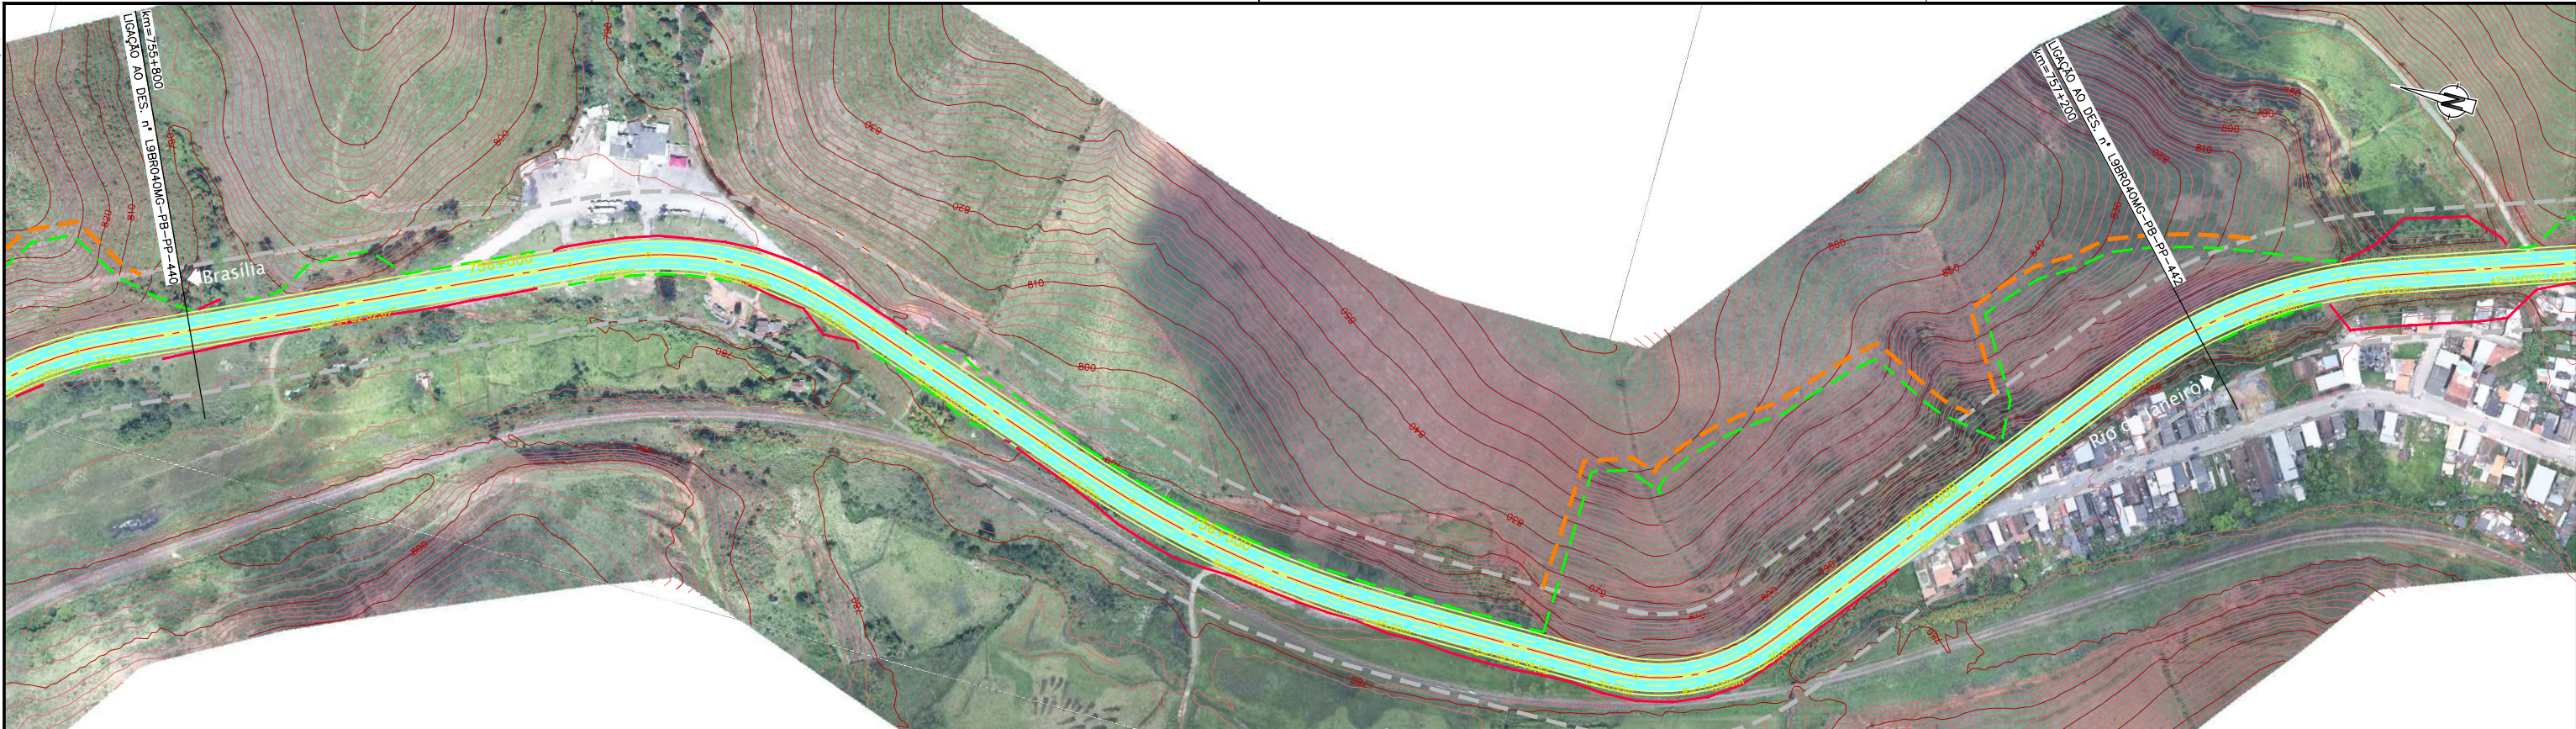

