

CLASS A COMPREHENSIVE ENG. DESIGN CERTIFICATE No. A161000660

3

4

5

6

A

A

B

B

C

C

D

D

E

E

F


F

G


G

H

H

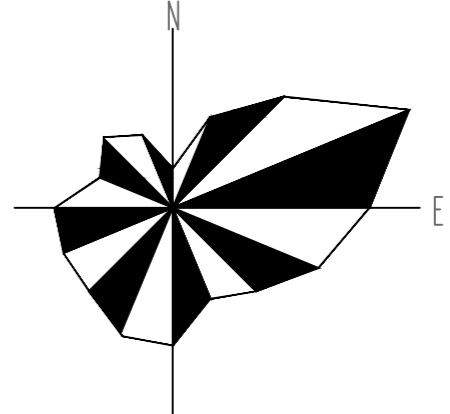

Planta de Situação

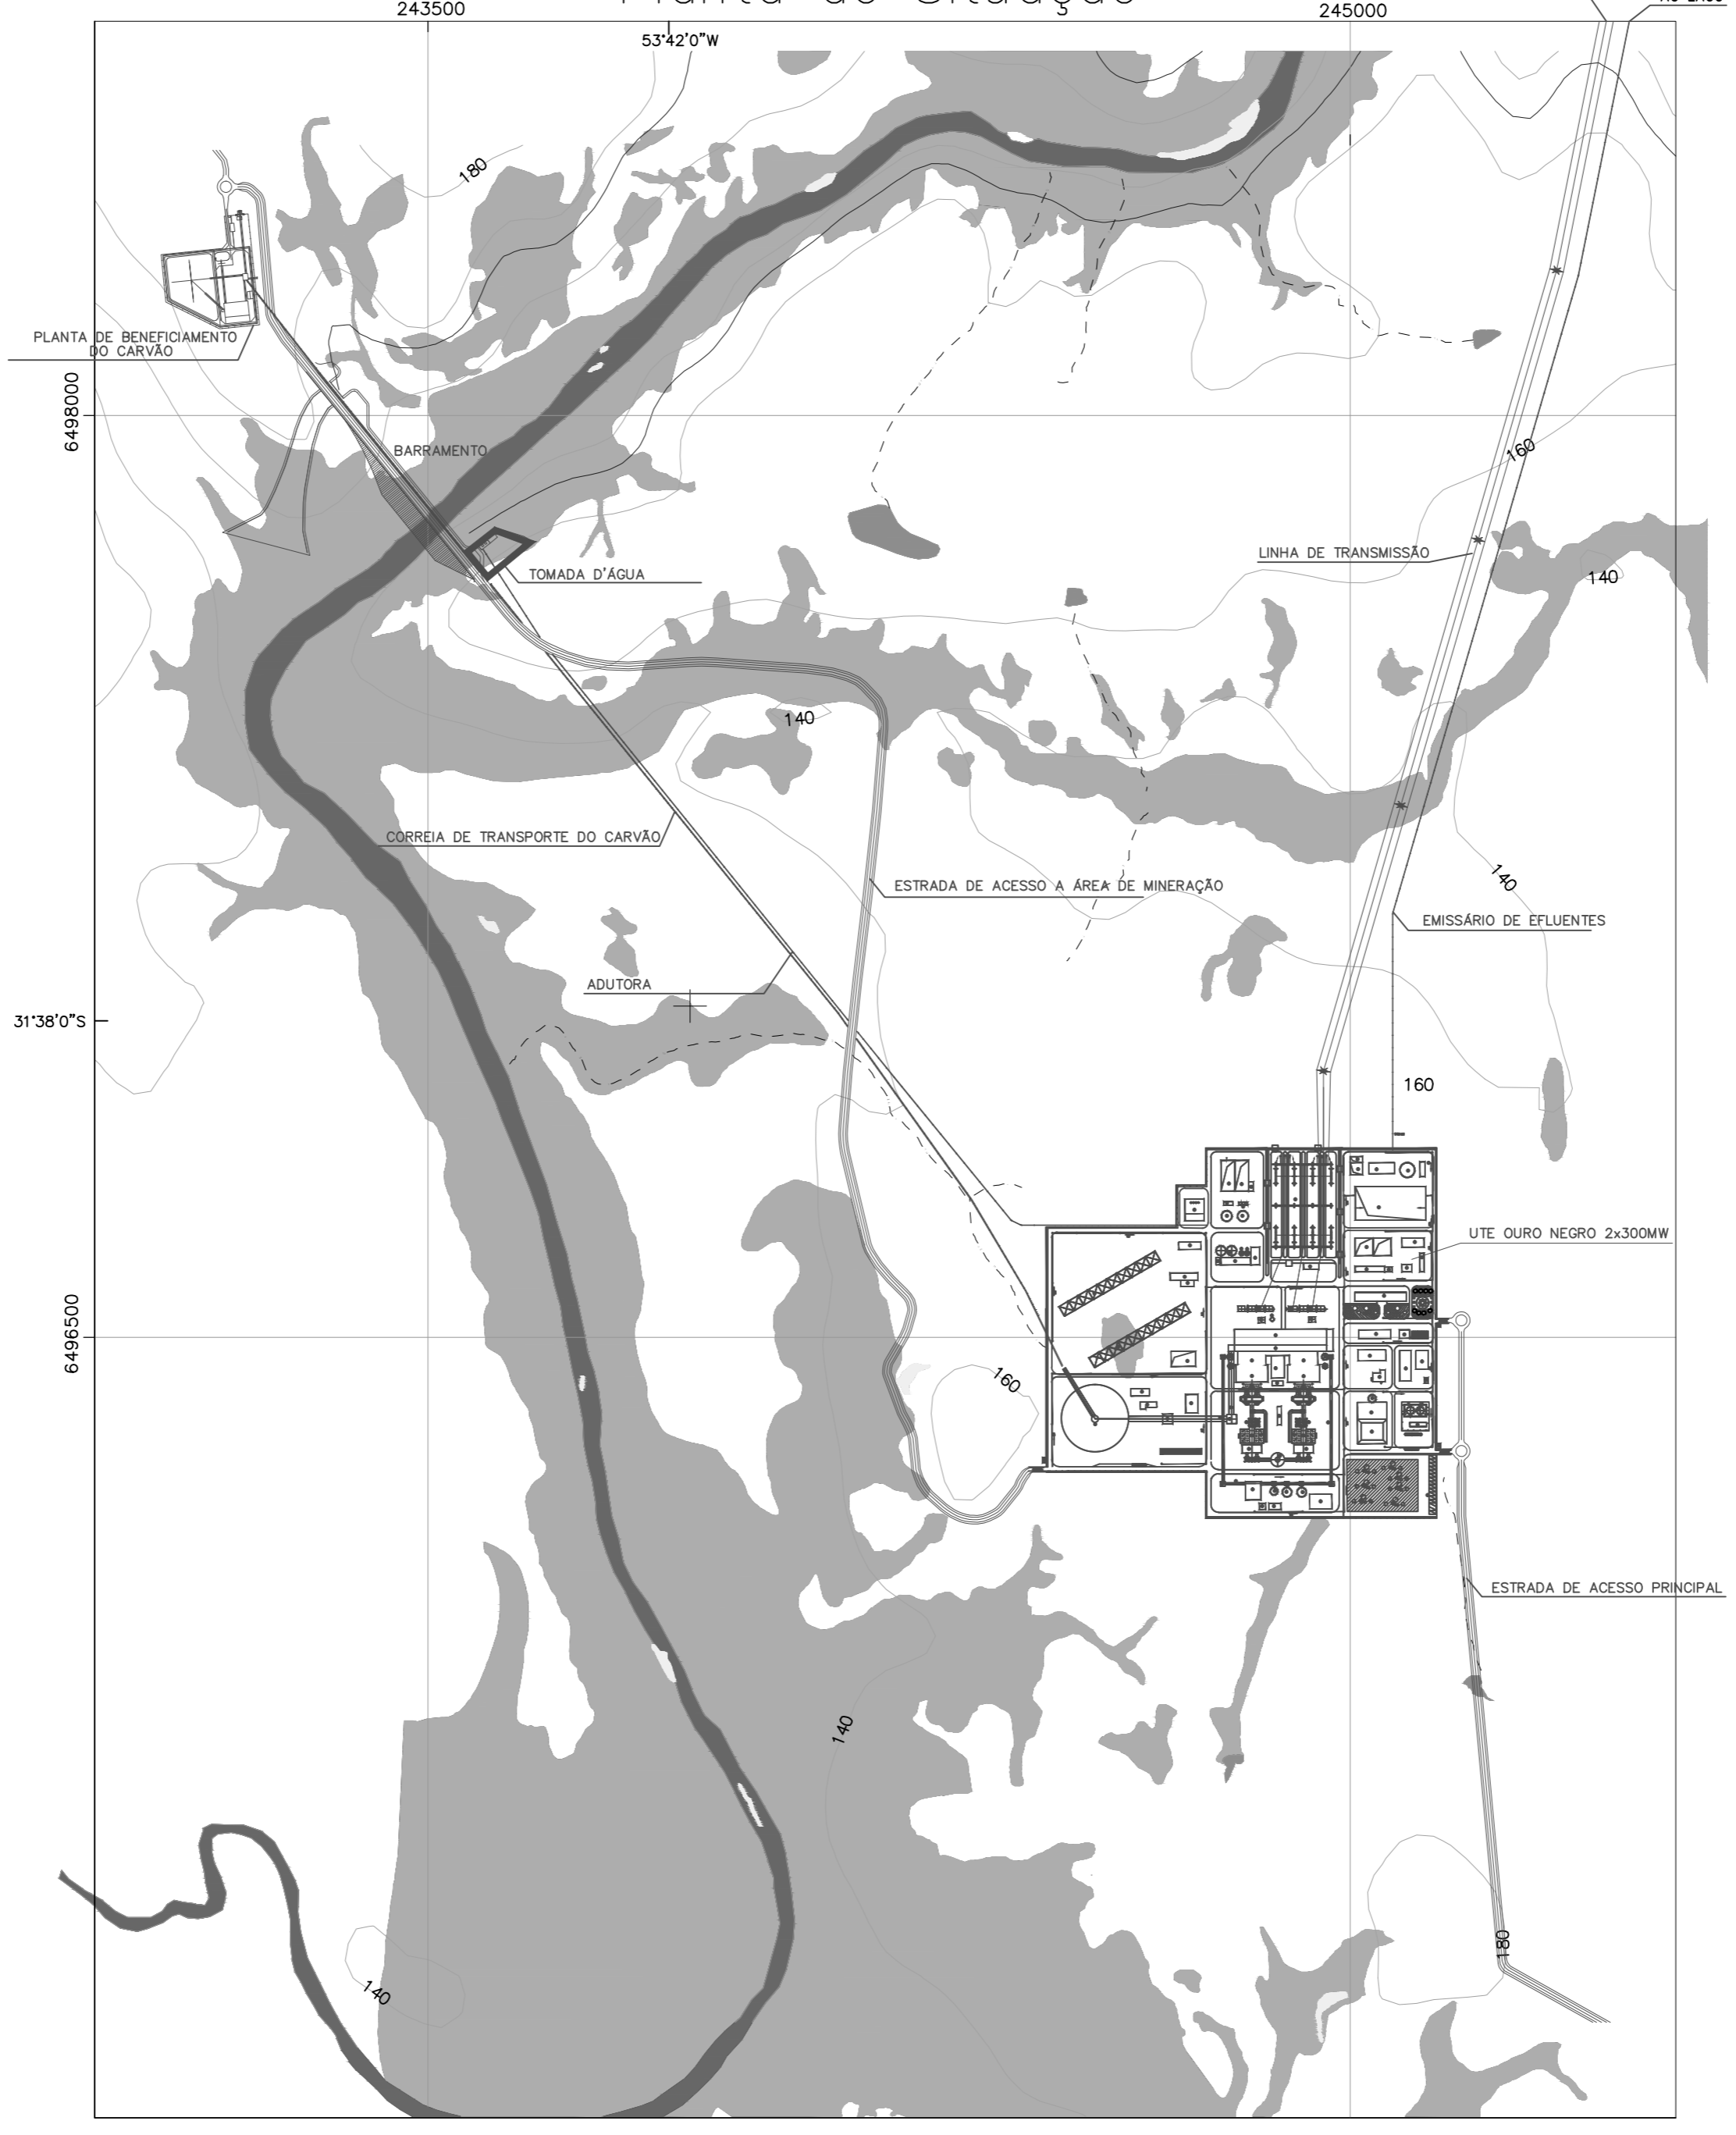

REV.	DATA	DESENHISTA	PROJETADO	VERIFICADO	REVISADO	APROVADO	DESCRIÇÃO
B	7/9/2015	张立志	张立志	朱天海	陈利华	蔡燕	张立志
UTE Ute Ouro Negro SPE S/A, Porto Alegre / RS / Brasil							
SEPCO1 Electric Power Construction Corporation							
Nwepdi 西北电力设计院 <small>COPYRIGHT (C) USED FOR THE PROJECT ONLY. NWEPDI RESERVE THE RIGHT OF RECOURSE AGAINST INFRINGEMENT.</small>						PROJETO UTE Ouro Negro 2x300MW Pedras Altas / RS / Brasil FASE DO PROJETO BÁSICO	
PLANTA DE SITUAÇÃO							
UNIDADE	mm	ESCALA	1:1	DES Nº	TB1511-Z01-02	FOLHA 1 DE 1 REV. B	

1

2

3

4

5

6